



FLOOR PLAN

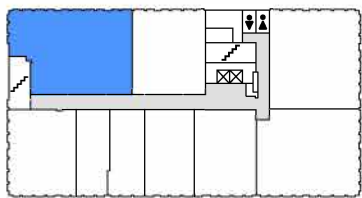

DEMISING WALL

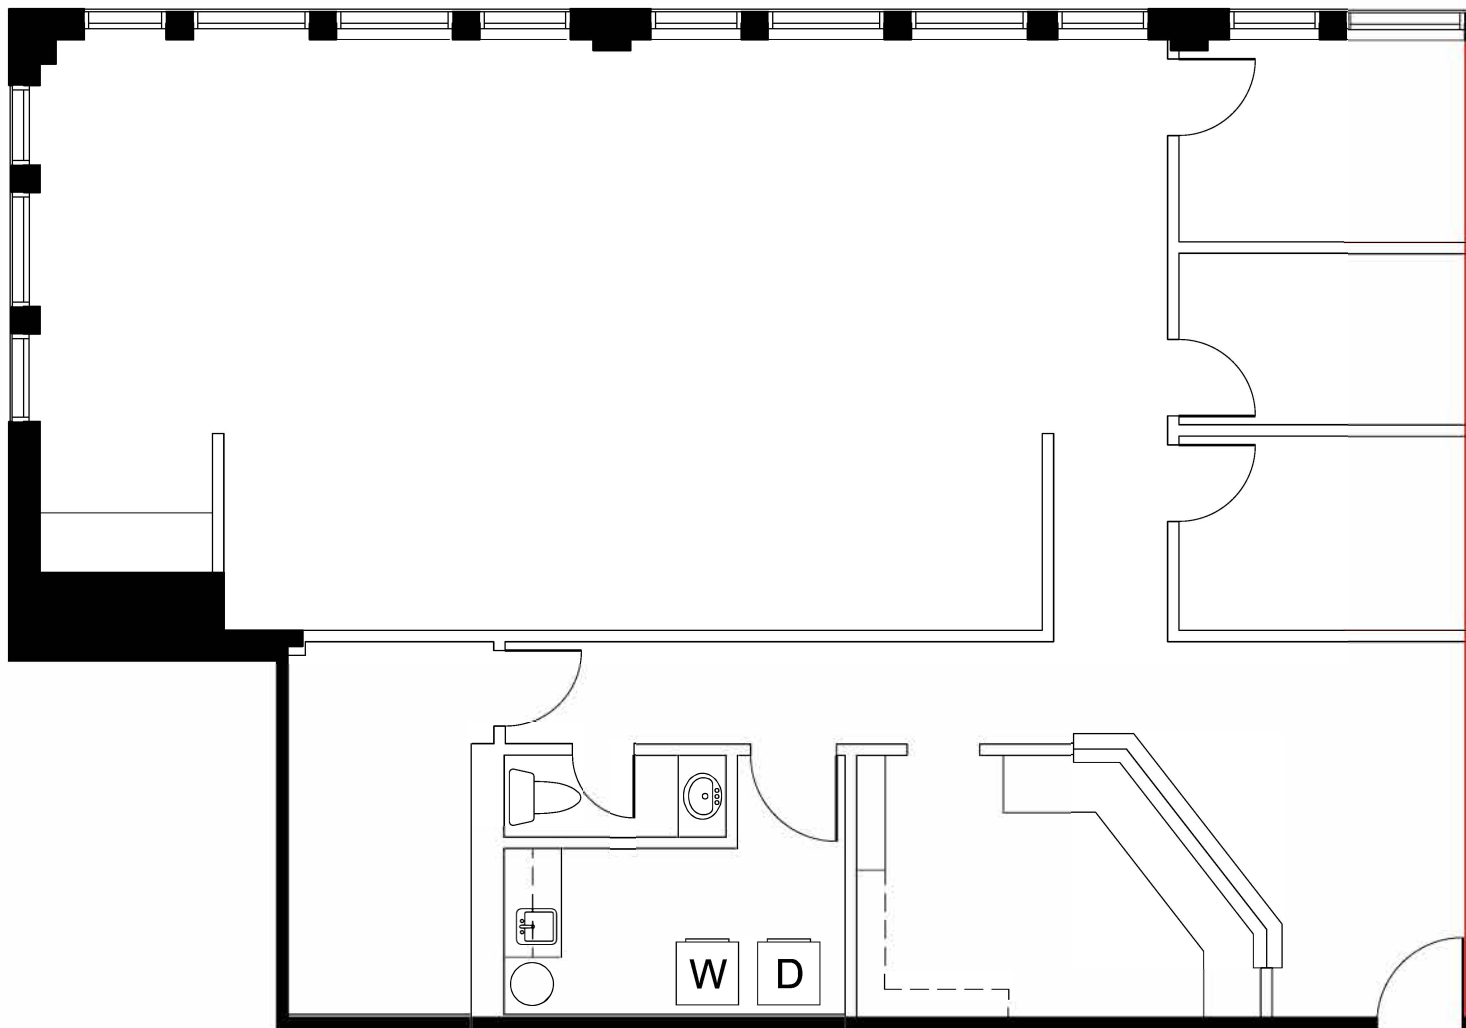

APPROXIMATE NORTH
© 2023 Space Database Inc. All Rights Reserved



PROJECT NAME
**WENTWORTH-LIMERIDGE
MEDICAL CENTRE**
849 UPPER WENTWORTH
HAMILTON, ONTARIO

DRAWING NAME
SUITE 306
1,849 SQ.FT.
AS PER ANSI/BOMA Z65.1 1996

SCALE
AS NOTED

DATE		
MARCH	20	2023

DRAWING NO.
M306