

 
 


FLOOR PLAN

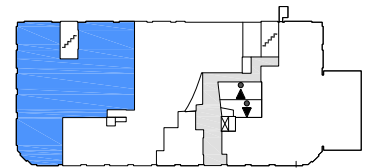

APPROXIMATE NORTH
© 2026 Space Database Inc. All Rights Reserved

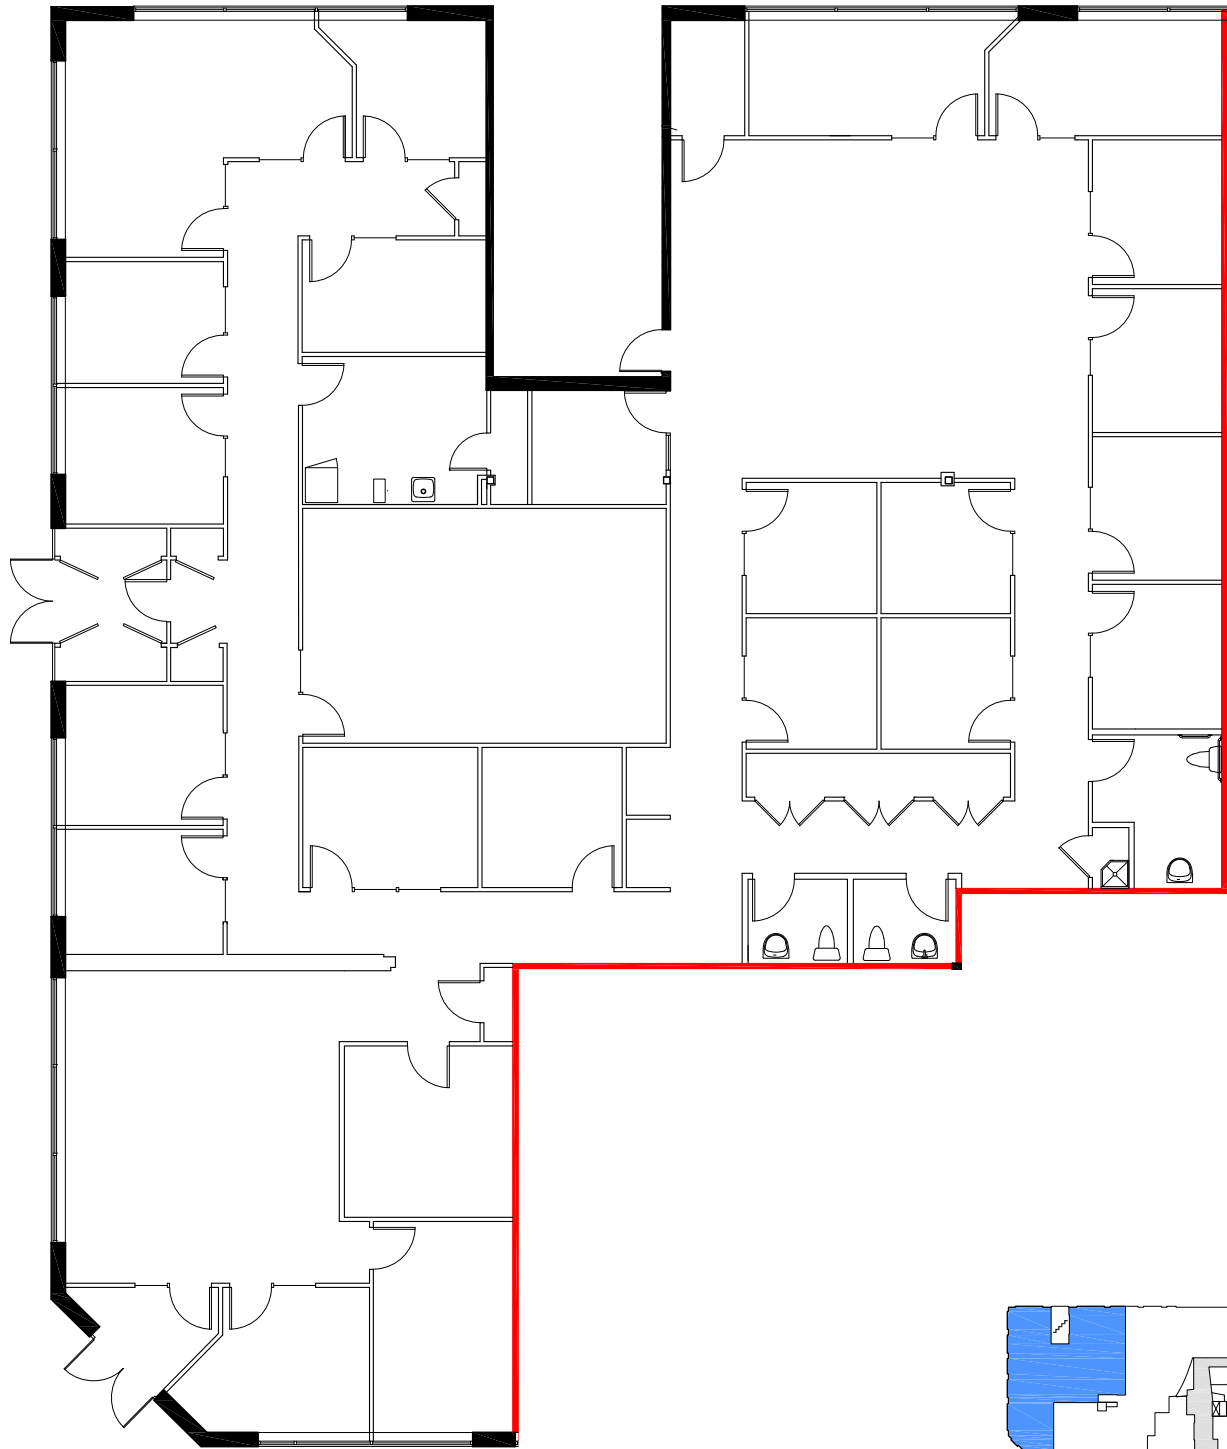

PROJECT NAME
**Centre Médical des Pionniers
Terrebonne, Québec**

SPACE PLAN

DRAWING NAME
**SUITE 130 - AREA STUDY
6,879 SF**
AS PER ANSI/BOMA Z65.1 1996

SCALE
AS NOTED

DATE	09		2025
JUNE			

DRAWING NO.
AS-130