



FLOOR PLAN

 

Note: Drawings dimensions are approximate and for illustrative purposes only. The Landlord and Space Database Inc. make no representation as to the accuracy and/or completeness of this information.

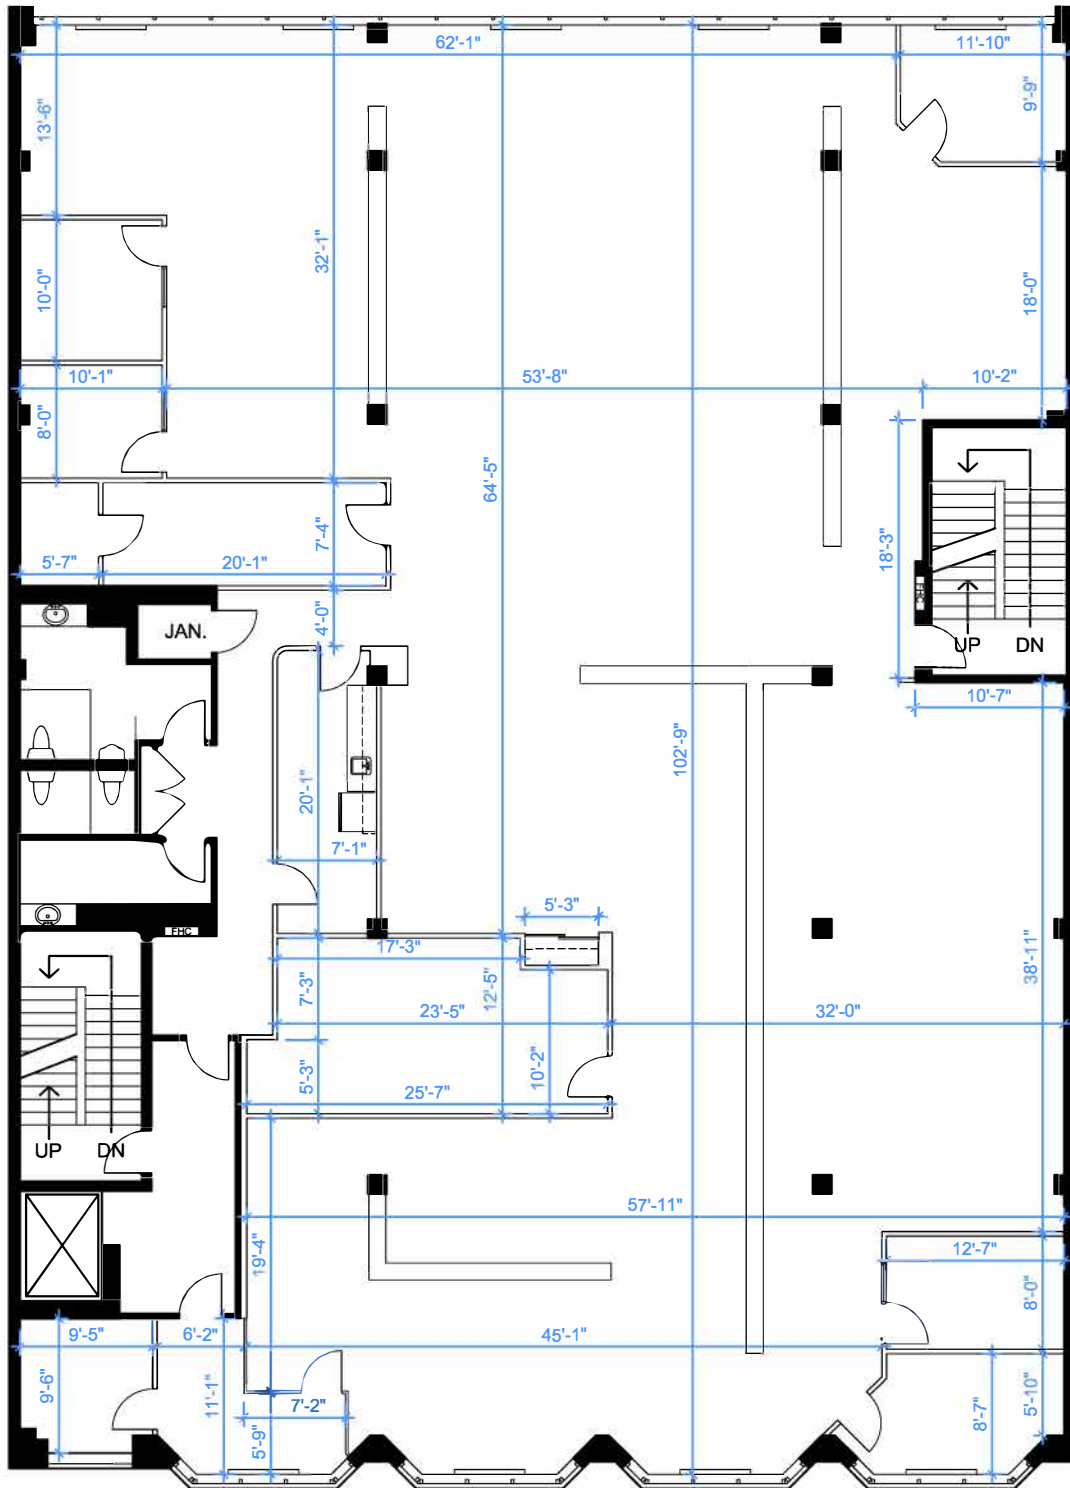

APPROXIMATE NORTH
© 2024 Space Database Inc. All Rights Reserved



PROJECT NAME
DANFORTH HEALTH CENTRE
235 DANFORTH AVENUE
TORONTO, ONTARIO

DRAWING NAME
SUITE 200
7,712 S.F.
AS PER ANSI/BOMA Z65.1 1996

SCALE
AS NOTED

DATE
SEPTEMBER 30 2024

DRAWING NO.
M200