



FLOOR PLAN

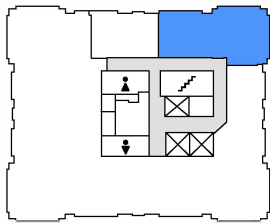

DEMISING WALL

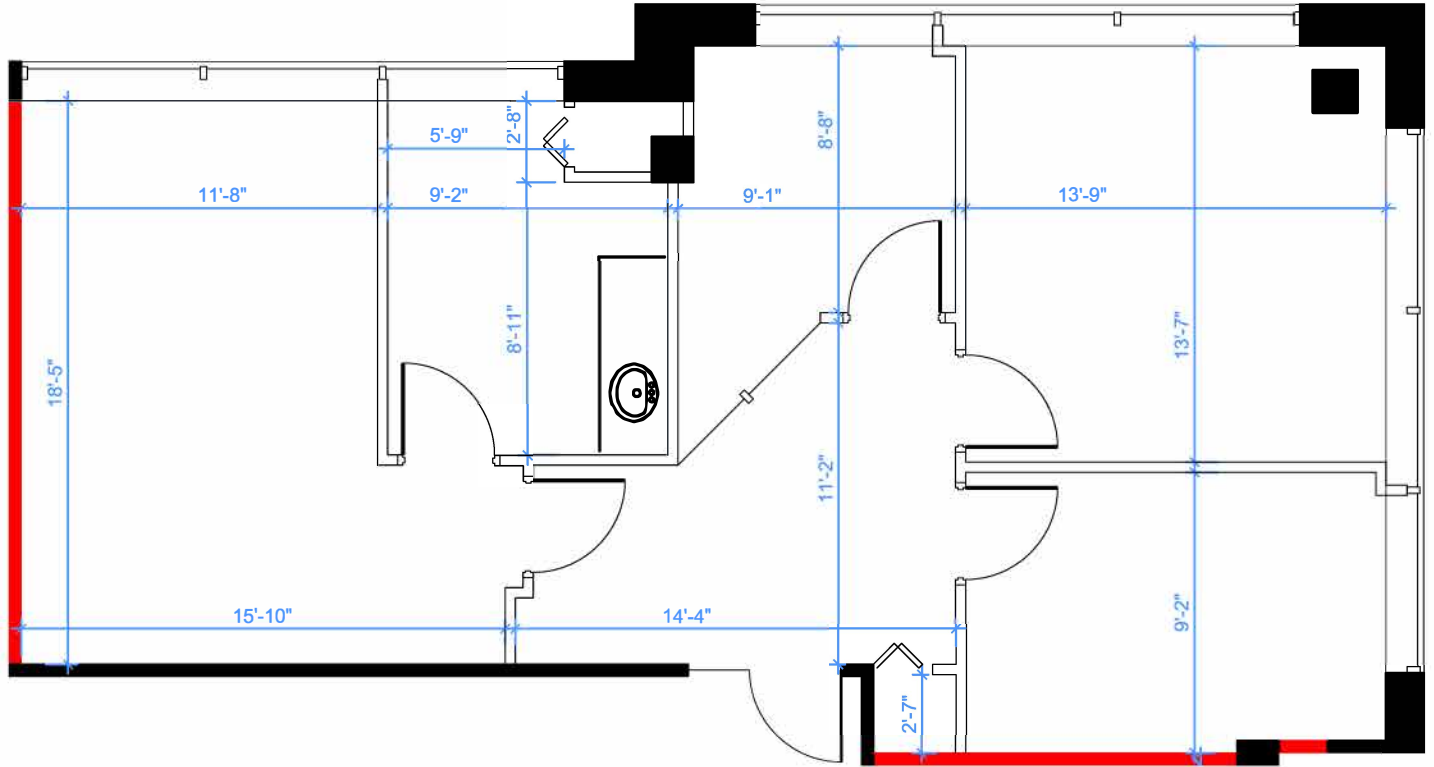

APPROXIMATE NORTH
© 2023 Space Database Inc. All Rights Reserved



PROJECT NAME
Le Carrefour médical

3030 boulevard le Carrefour
Laval, Québec

DRAWING NAME
SUITE 1003
1,178 S.F.
AS PER ANSI/BOMA Z65.1 1996

SCALE
AS NOTED

DATE
SEPTEMBER 15 2023

DRAWING NO.
M1003