


FLOOR PLAN

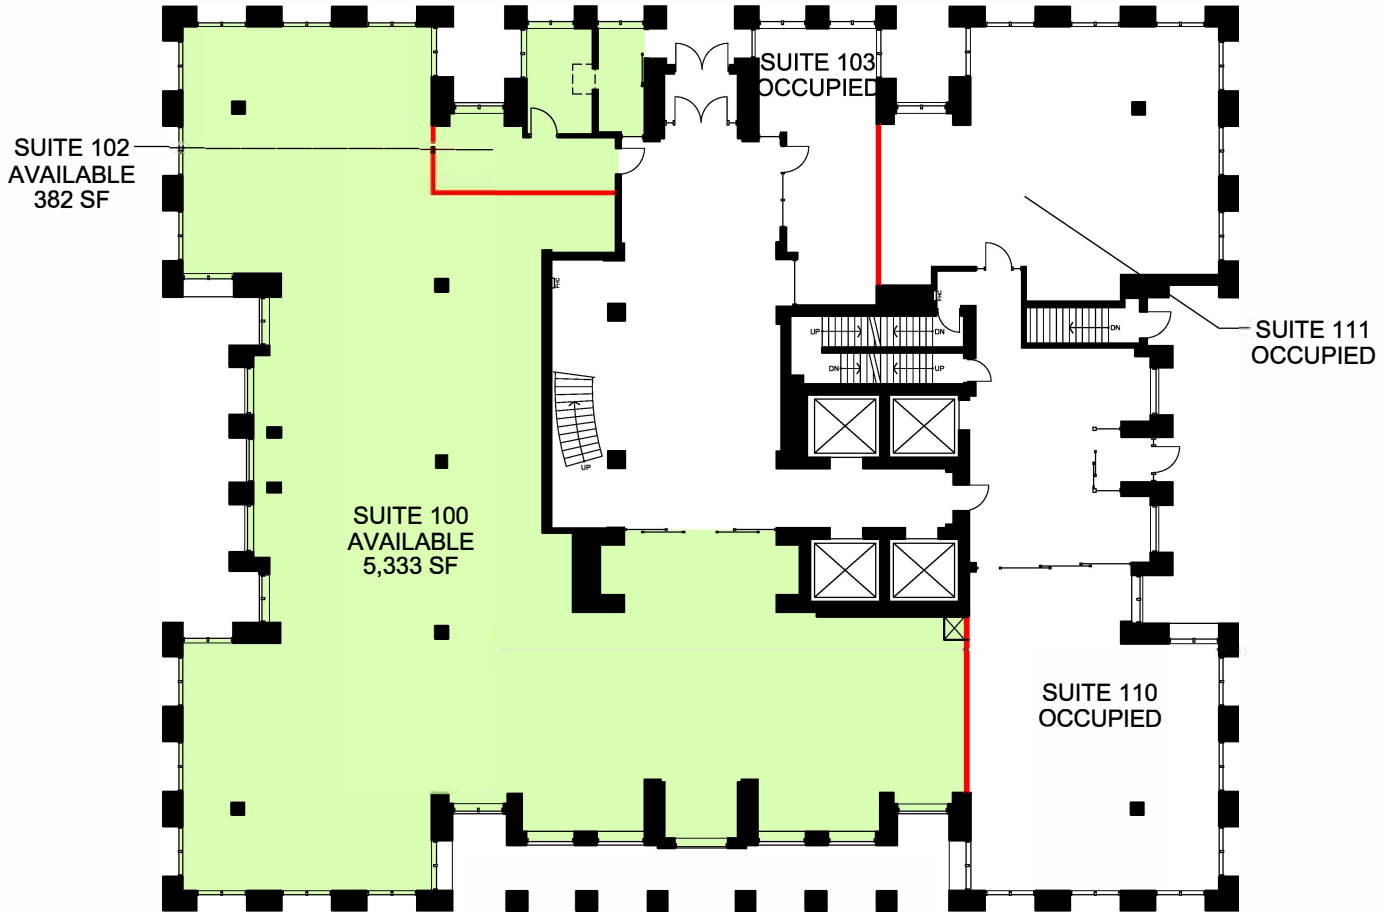


AVAILABLE
 RENTABLE AREA NOTED (SF)
 AS PER ANSI/BOMA Z65.1 1996
 DEMISING WALL

0 5 10 30 FT.
 0 1 2 3 6 9 m.



APPROXIMATE NORTH
 © 2023 Space Database Inc. All Rights Reserved

	PROJECT NAME Le Carrefour médical 3030 boulevard le Carrefour Laval, Québec		DRAWING NAME GROUND FLOOR AVAILABILITIES	
	SCALE AS NOTED		DATE MAY 16 2023	