



FLOOR PLAN

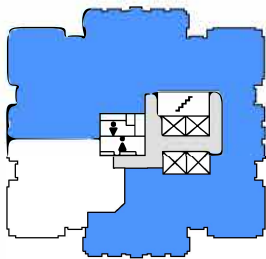

DEMISING WALL

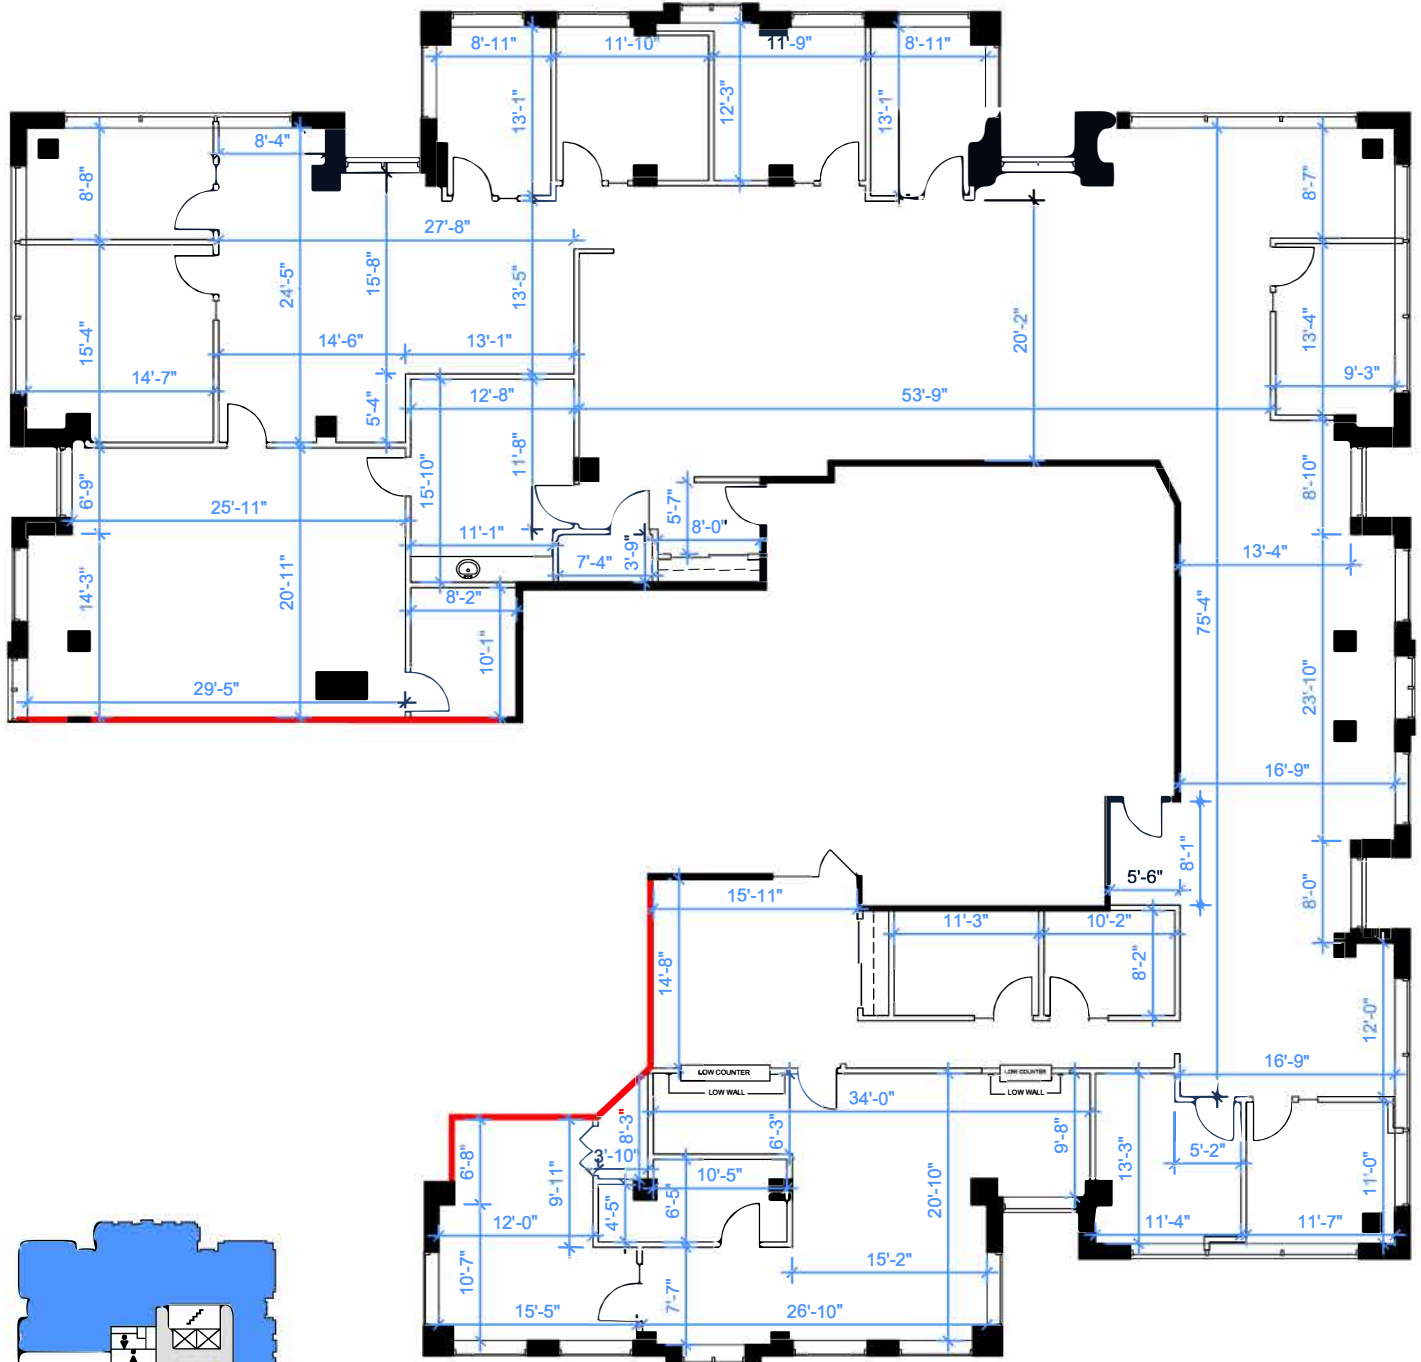

Note: Drawings dimensions are approximate and for illustrative purposes only. The Landlord and Space Database Inc. make no representation as to the accuracy and/or completeness of this information.



APPROXIMATE NORTH
© 2026 Space Database Inc. All Rights Reserved



PROJECT NAME
Le Carrefour médical

3030 boulevard le Carrefour
Laval, Québec

DRAWING NAME
SUITE 702
7,848 S.F.
AS PER BOMA/ANSI Z65.1 1996

SCALE
AS NOTED

DATE
MARCH 05 2026

DRAWING NO.
M702