



# FLOOR PLAN

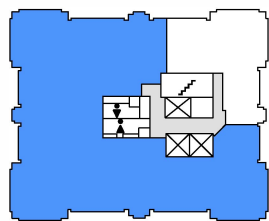

— DEMISING WALL

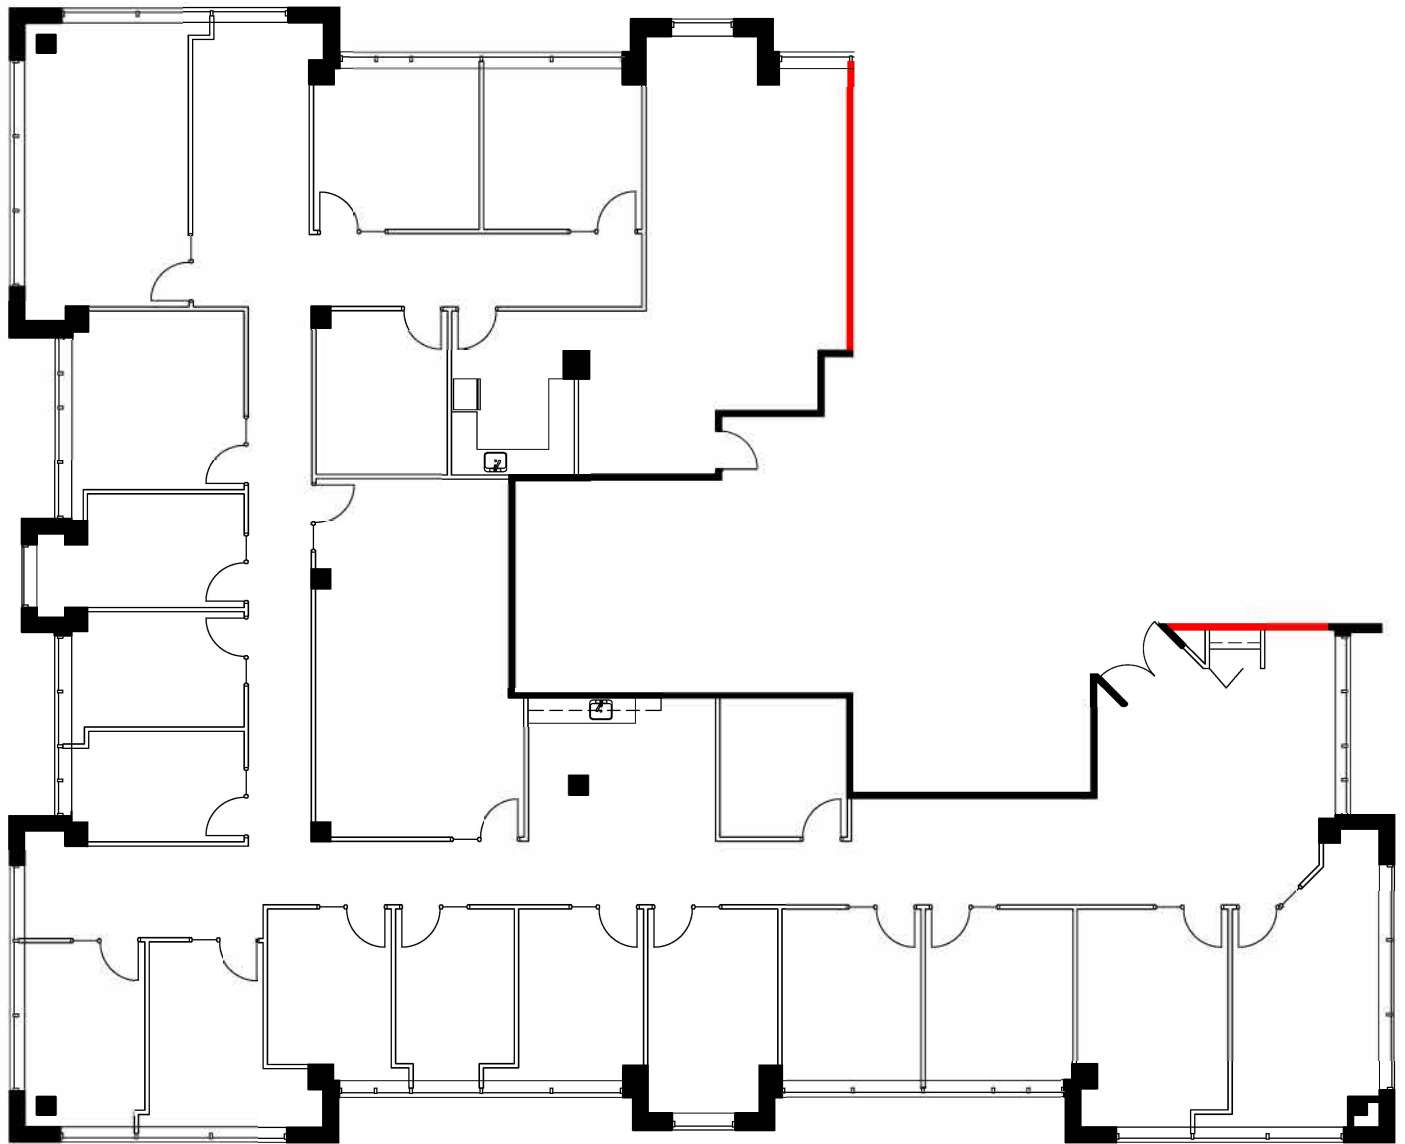

APPROXIMATE NORTH  
© 2024 Space Database Inc. All Rights Reserved



PROJECT NAME  
**Le Carrefour médical**  
  
3030 boulevard le Carrefour  
Laval, Québec

DRAWING NAME  
SUITE 902  
7,100 S.F.  
AS PER ANSI/BOMA Z65.1 1996

SCALE  
AS NOTED

DATE			
JULY	30	2023	

DRAWING NO.  
M902