

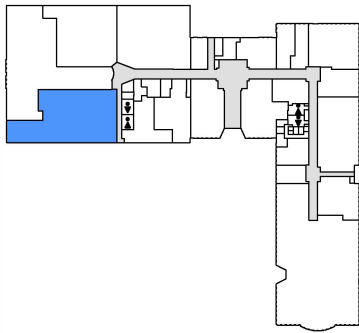


# FLOOR PLAN

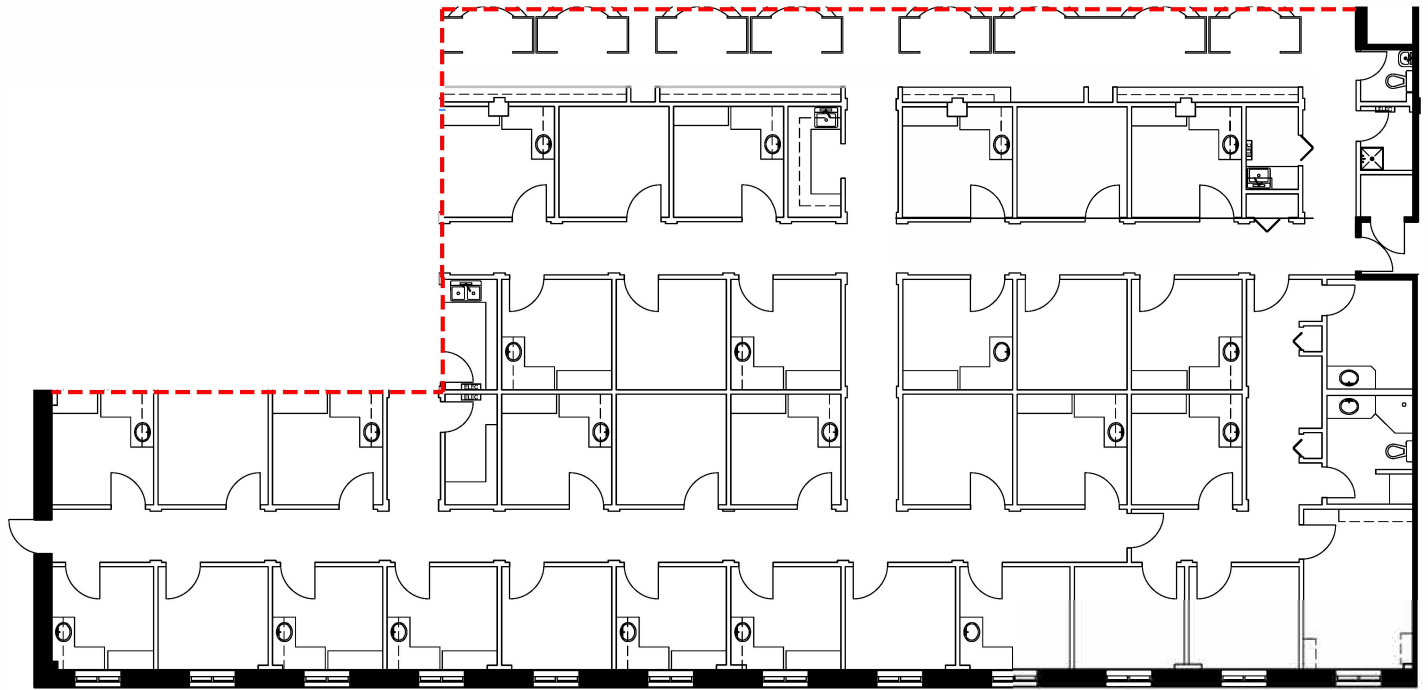

AREA INFORMATION NOTED IS ONLY PRELIMINARY  
 SITE SURVEY IS REQUIRED TO PROVIDE THE ACTUAL RENTABLE AREA

----- PROPOSED DEMISING WALL

 

APPROXIMATE NORTH  
 © 2025 Space Database Inc. All Rights Reserved



PROJECT NAME  
**MIRA  
 HEALTH CENTRE**  
 11910-111th AVENUE  
 EDMONTON, ALBERTA

DRAWING NAME  
**SUITE 110 - Proposed**  
 6,534 SF  
 AS PER ANSI/BOMA Z65.1 1996

SCALE  
 AS NOTED

DATE		
JULY	16	2025

DRAWING NO.  
 AS110