


FLOOR PLAN

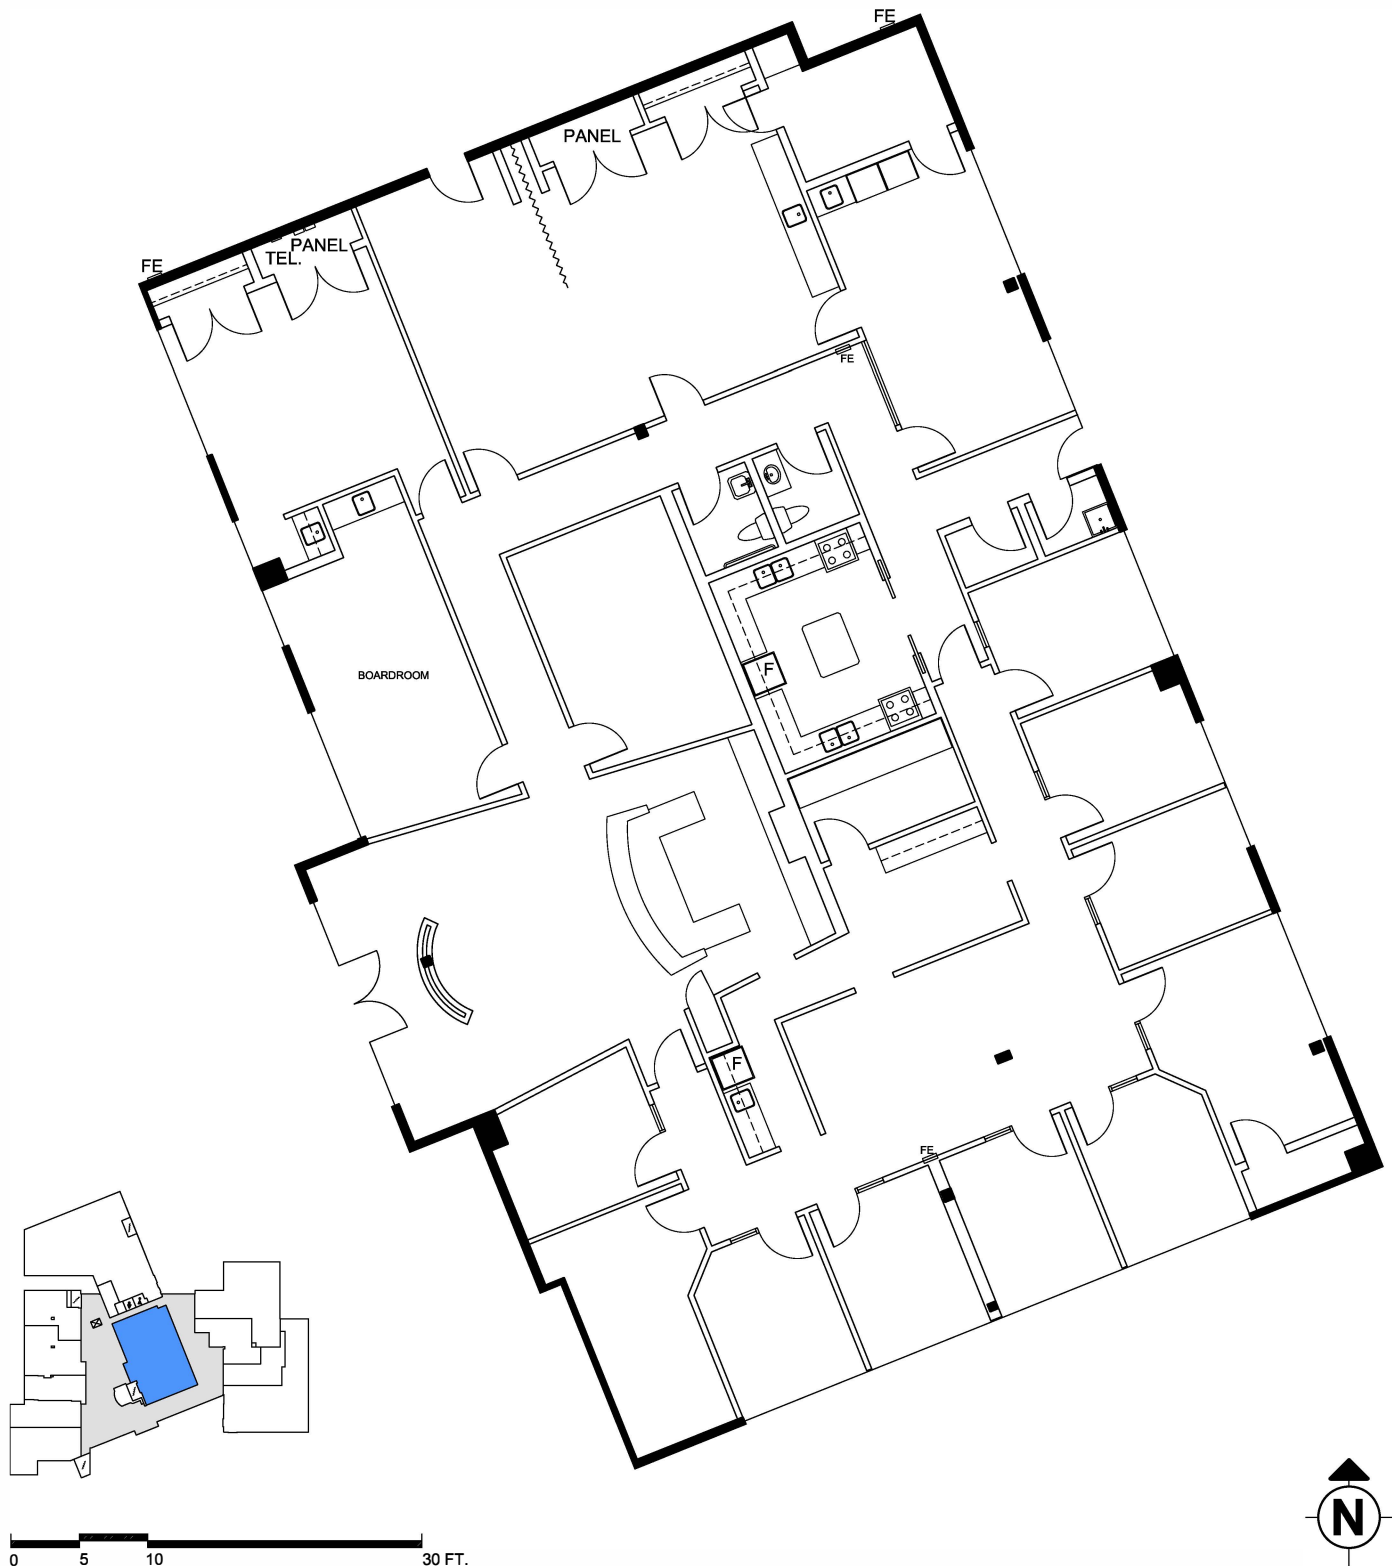

APPROXIMATE NORTH
© 2024 Space Database Inc. All Rights Reserved



PROJECT NAME
QUEEN STREET PLACE

505 QUEEN ST
SPRUCE GROVE, AB

DRAWING NAME
SUITE 105
6,745 S.F.
AS PER ANSI/BOMA Z65.1 1996

SCALE
AS NOTED

DATE			
OCTOBER	10	2024	

DRAWING NO.
M105