

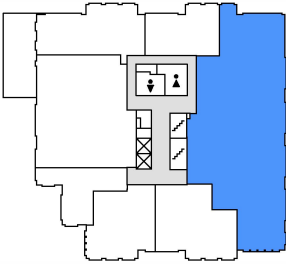


FLOOR PLAN

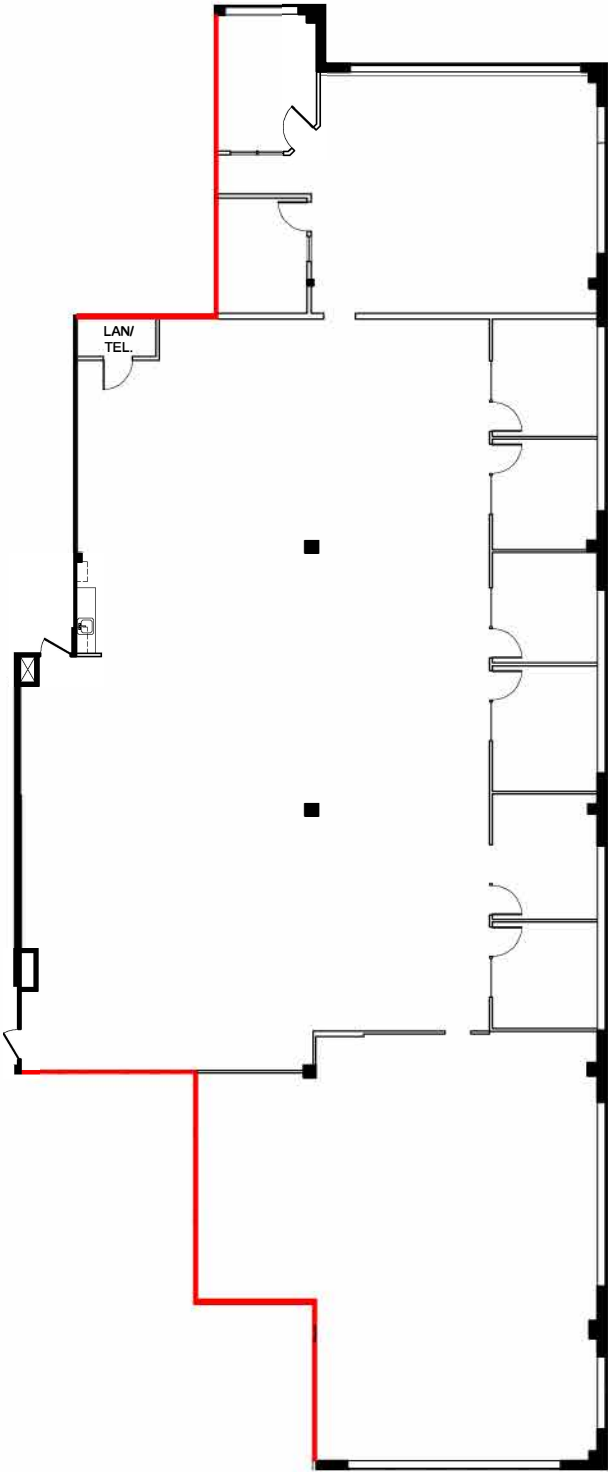

DEMISING WALL

 

APPROXIMATE NORTH
© 2025 Space Database Inc. All Rights Reserved



PROJECT NAME
40 SUNPARK PLAZA

40 SUNPARK PLAZA SE
CALGARY, ALBERTA

DRAWING NAME
SUITE 309
8,773 SF.
AS PER ANSI/BOMA Z65.1 1996

SCALE
AS NOTED

DATE
SEPTEMBER 30 2

DRAWING NO.
M309