



# FLOOR PLAN

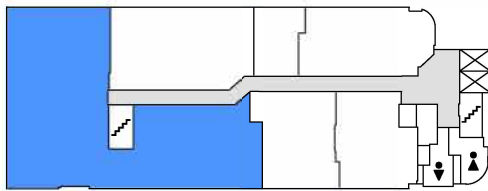

— DEMISING WALL

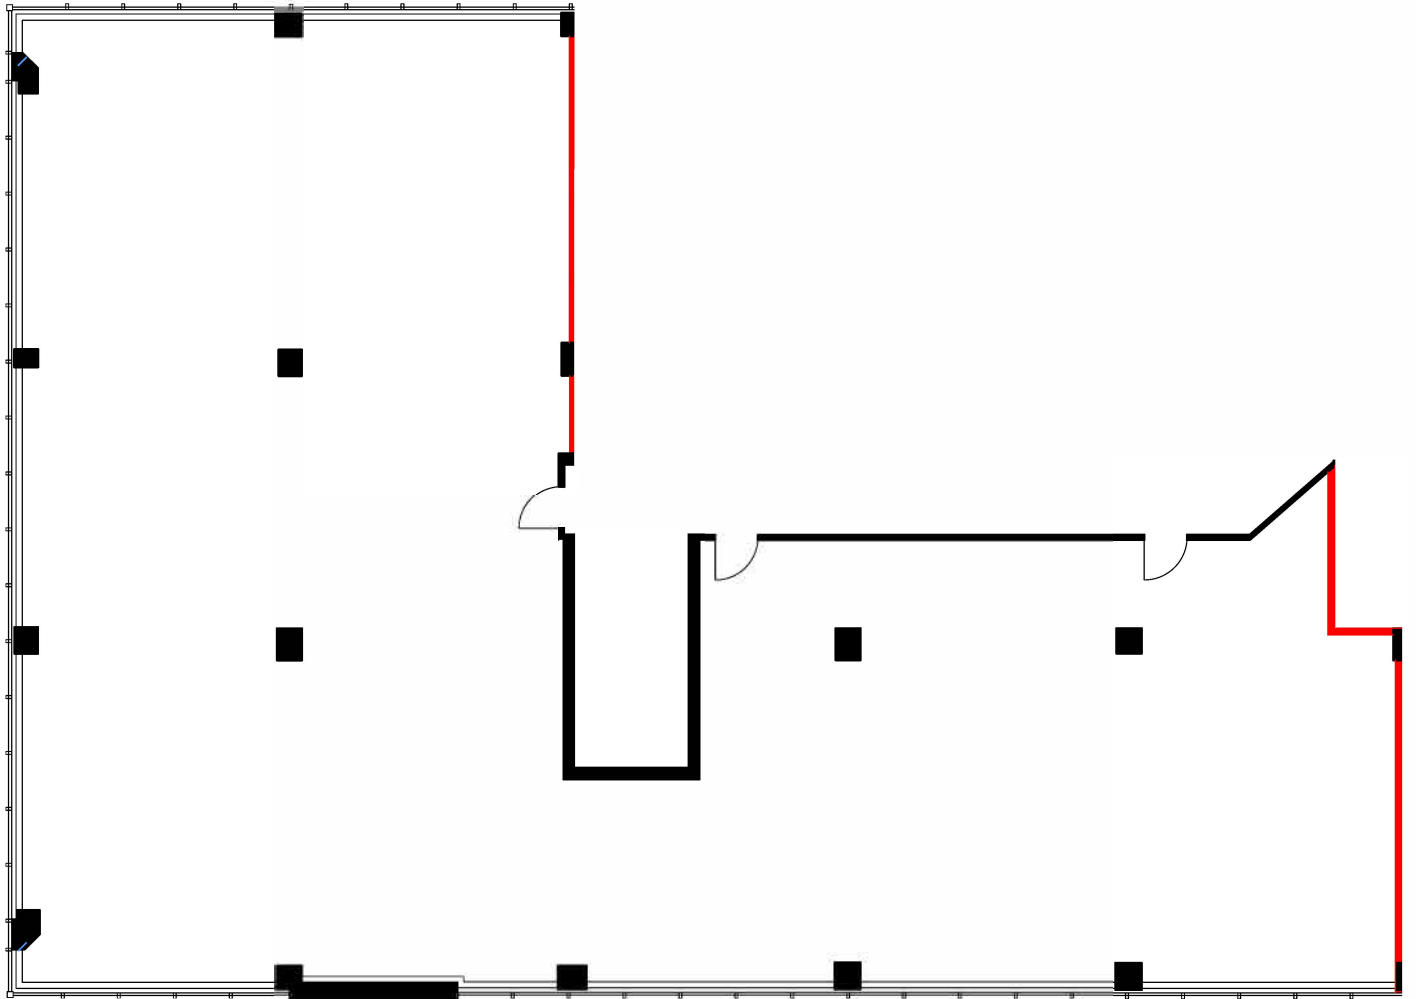

APPROXIMATE NORTH  
© 2025 Space Database Inc. All Rights Reserved



PROJECT NAME  
**SUNRIDGE PROFESSIONAL CENTRE**  
2675 36 ST NE  
CALGARY, ALBERTA

DRAWING NAME  
BUILDING C SUITE 512  
5,417 S.F.  
AS PER ANSI/BOMA Z65.1 1996

SCALE  
AS NOTED

DATE		
JUNE	02	2025

DRAWING NO.  
M512