


FLOOR PLAN

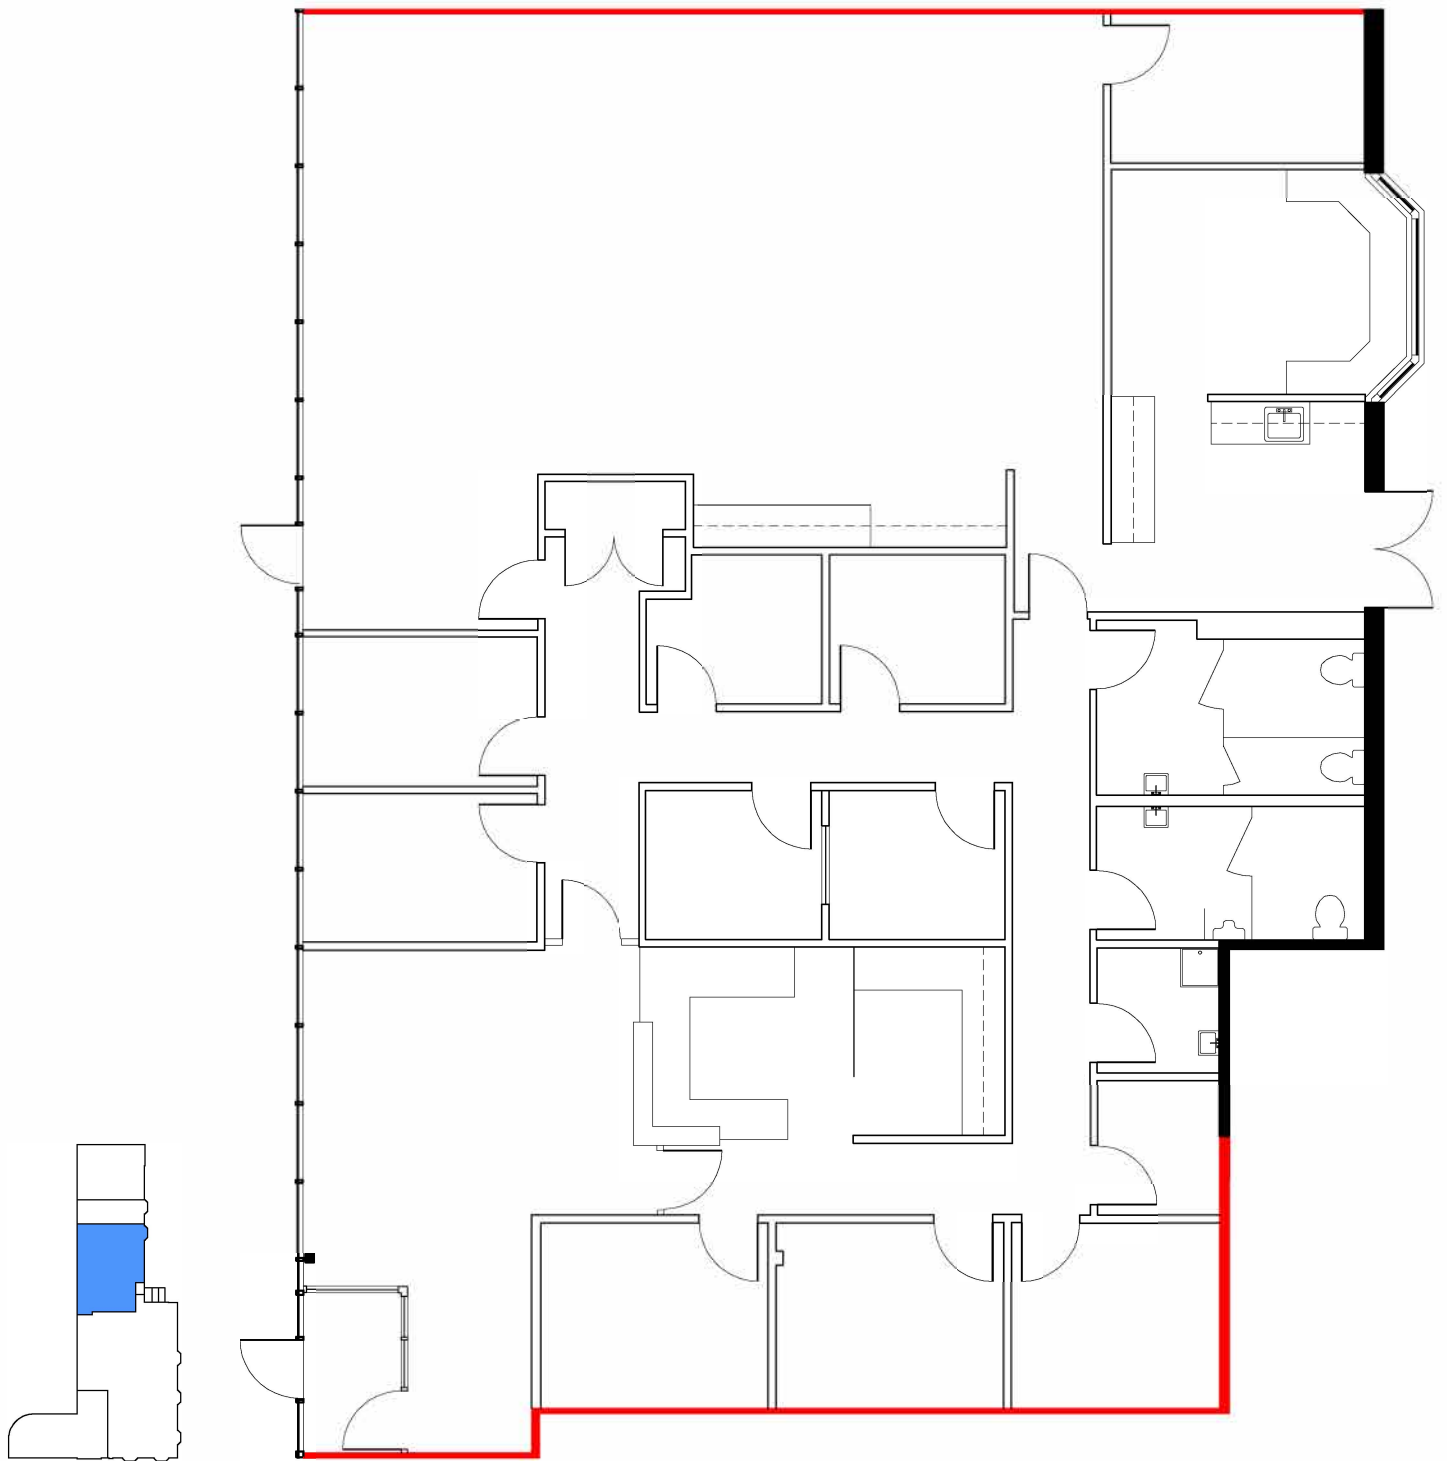

DEMISING WALL

0 5 25 FT.



APPROXIMATE NORTH
© 2022 Space Database Inc. All Rights Reserved



PROJECT NAME
SUNRIDGE PROFESSIONAL CENTRE
2675 36TH STREET NE
CALGARY, ALBERTA

DRAWING NAME
BLDG D - SUITE 3457
3,936 SF
AS PER ANSI/BOMA Z65.1 1996

SCALE
AS NOTED

DATE
AUGUST 29 2022

DRAWING NO.
MD - 3457