


FLOOR PLAN

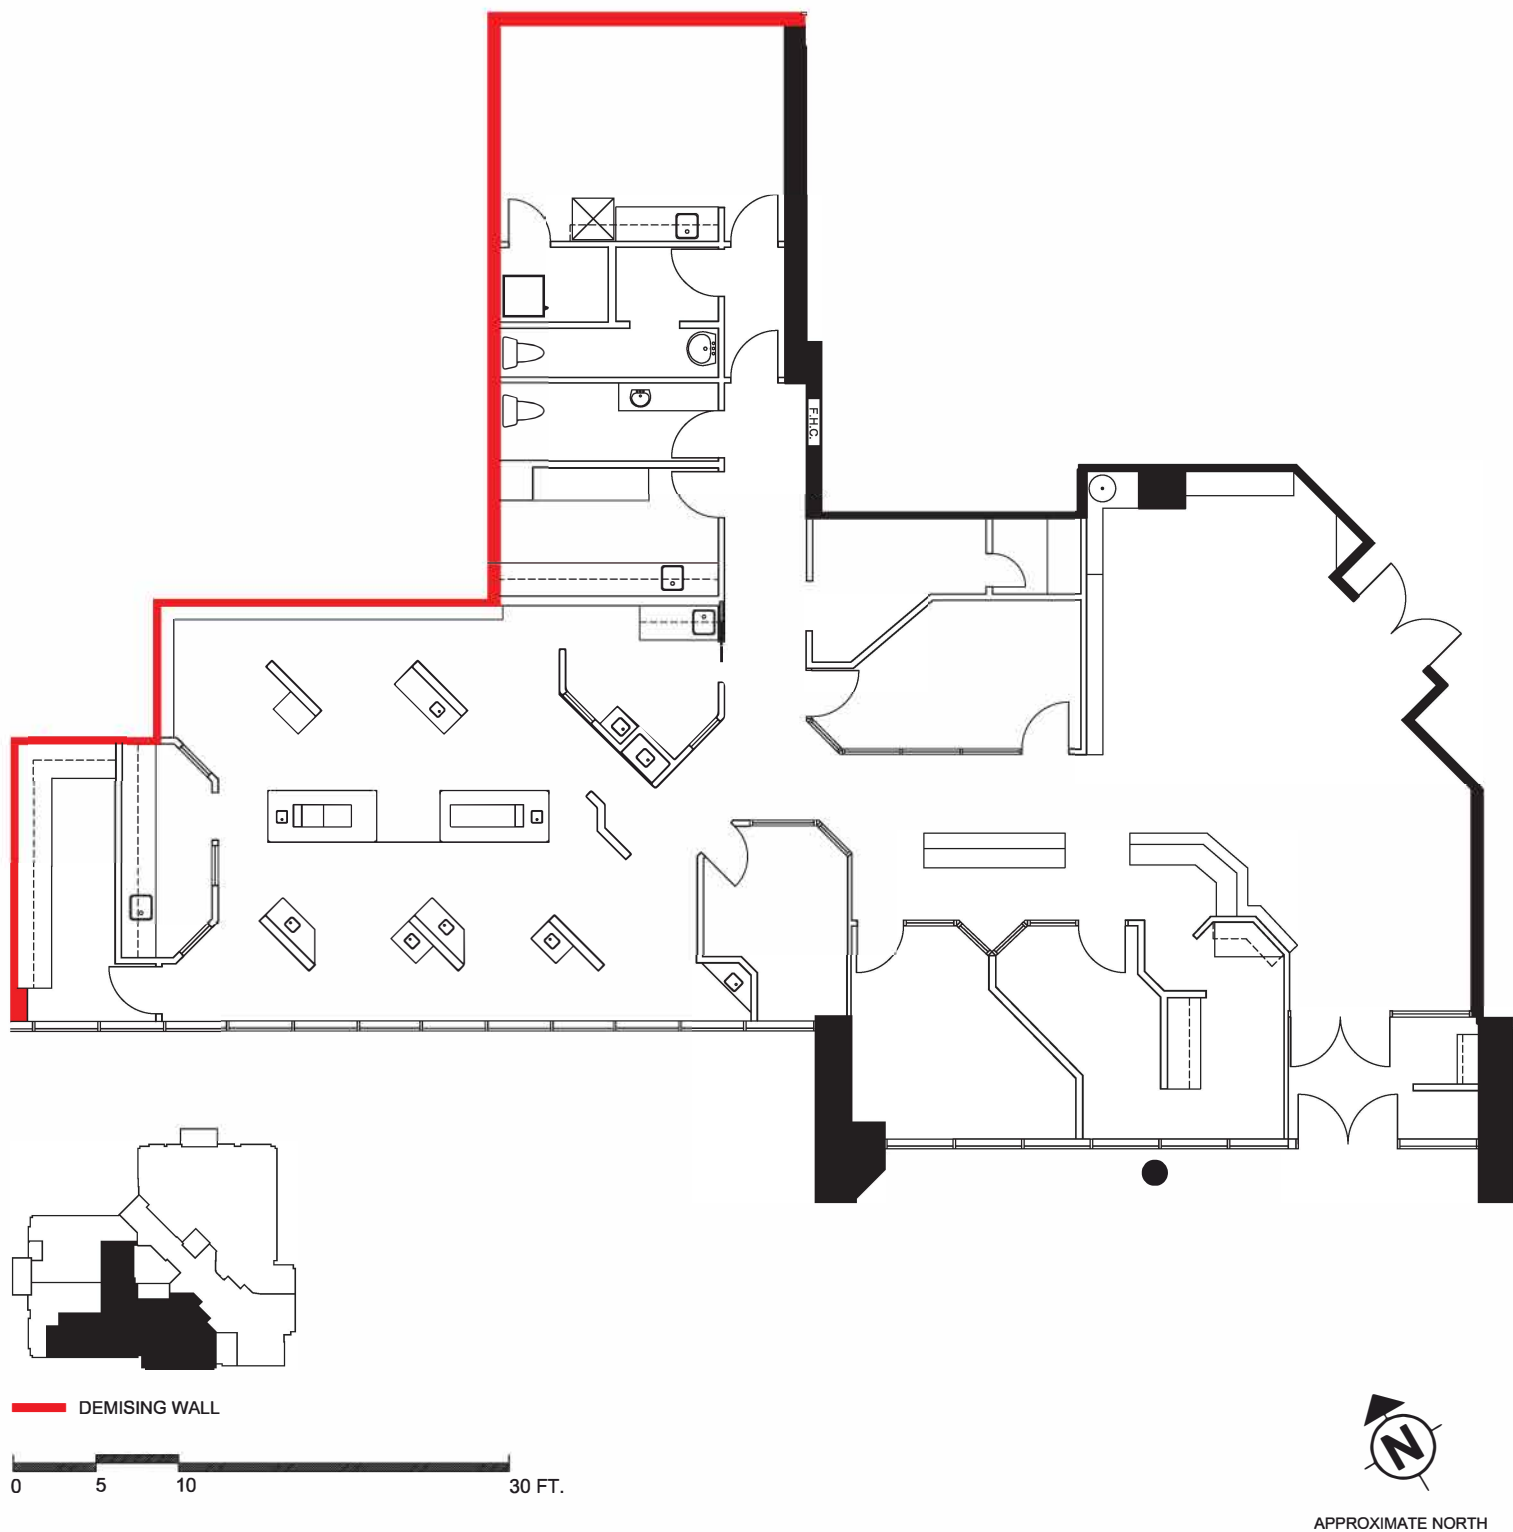

PROJECT NAME
TRAFALGAR PROFESSIONAL CENTRE
1235 TRAFALGAR ROAD
OAKVILLE, ONTARIO

DRAWING NAME
SUITE 104
3,475 S.F.
AS PER BOMA/ANSI Z65.1 1996

SCALE
AS NOTED

DATE
NOVEMBER 26 2015

DRAWING NO.
M104