



# FLOOR PLAN

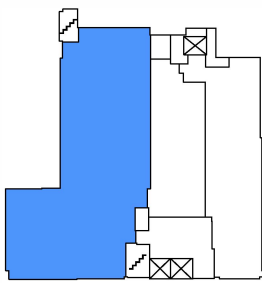

DEMISING WALL

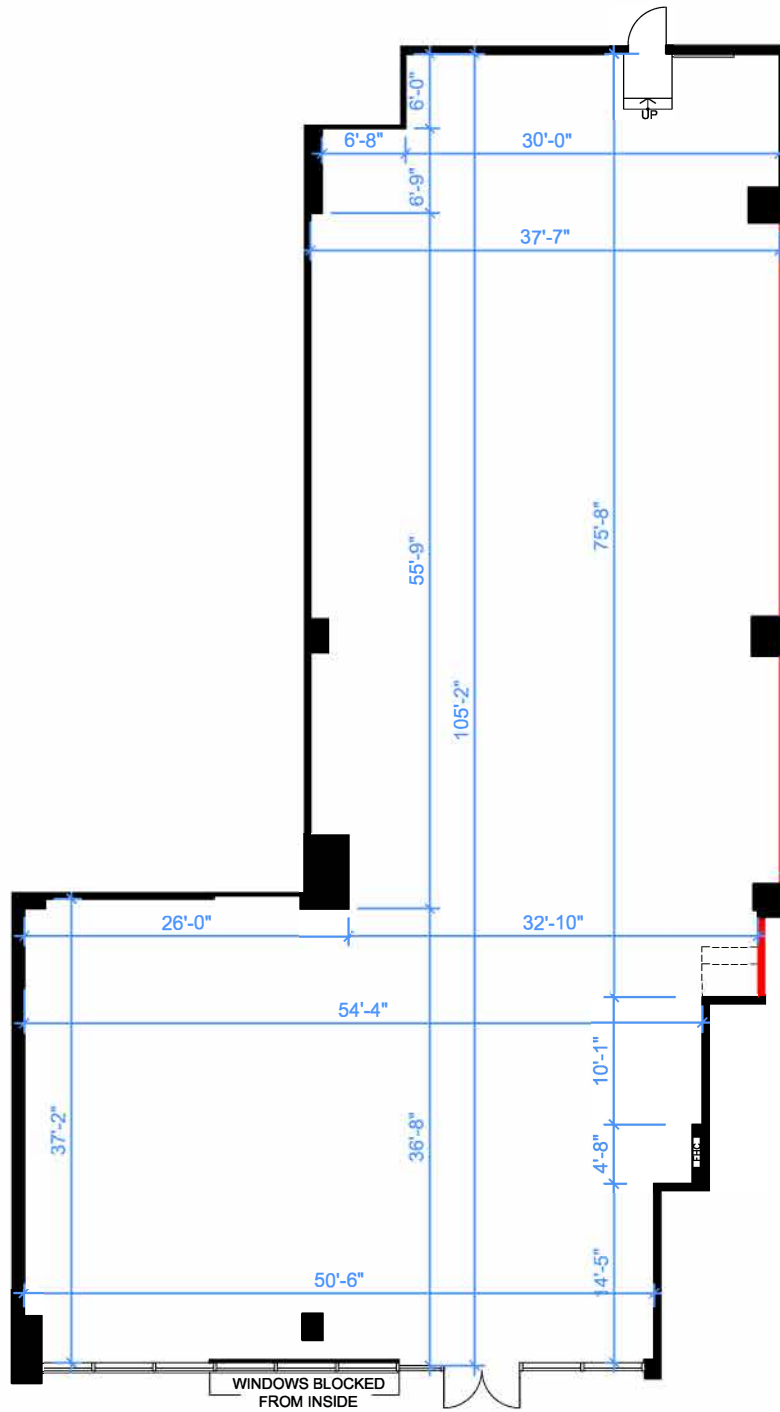

Note: Drawings dimensions are approximate and for illustrative purposes only. The Landlord and Space Database Inc. make no representation as to the accuracy and/or completeness of this information.



APPROXIMATE NORTH  
© 2024 Space Database Inc. All Rights Reserved



PROJECT NAME  
**ALBANY MEDICAL CLINIC**

807 BROADVIEW AVE  
TORONTO, ONTARIO

DRAWING NAME  
SUITE C  
4,885 SF.  
AS PER ANSI/BOMA Z65.1 1996

SCALE  
AS NOTED

|          |    |      |  |
|----------|----|------|--|
| DATE     |    |      |  |
| NOVEMBER | 13 | 2024 |  |

DRAWING NO.  
M-C