

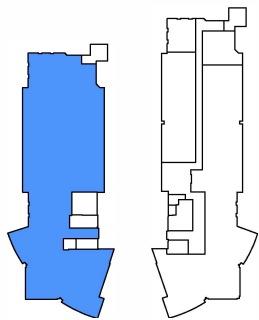


FLOOR PLAN

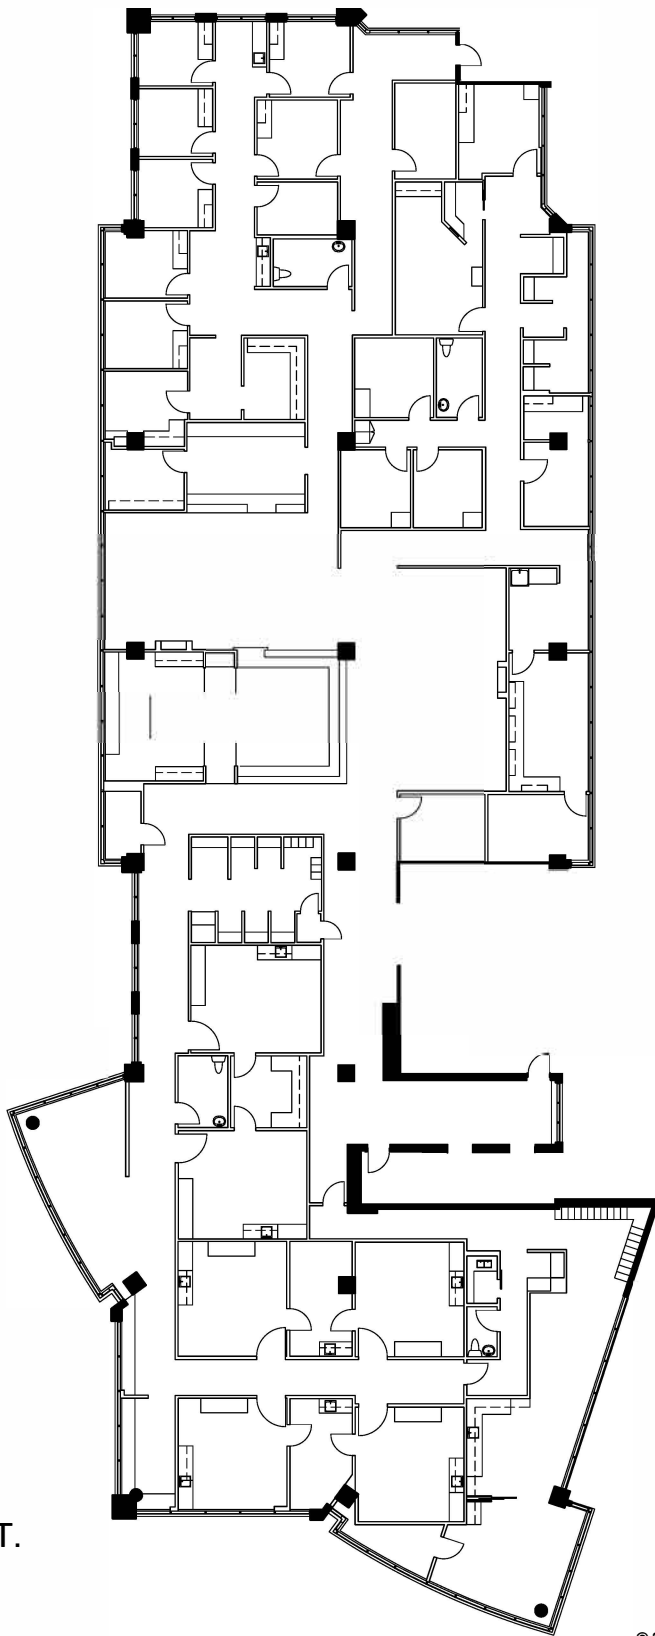

0 10 50 FT.

 

APPROXIMATE NORTH

© 2025 Space Database Inc. All Rights Reserved



PROJECT NAME
CAMBRIAN CENTRE
 1000 & 2000 VETERANS PL, NW
 CALGARY, ALBERTA

DRAWING NAME
 SUITE 201
 15,149 SF
 AS PER ANSI/BOMA Z65.1 1996

SCALE
 AS NOTED

DATE		
FEBRUARY	27	2025

DRAWING NO.
 M201