



# FLOOR PLAN

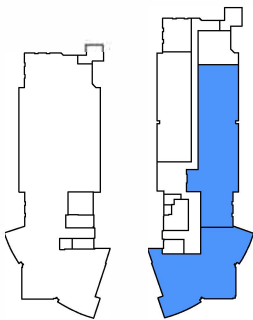

--- PROPOSED DEMISING WALL  
 --- DEMISING WALL

0 10 50 FT.

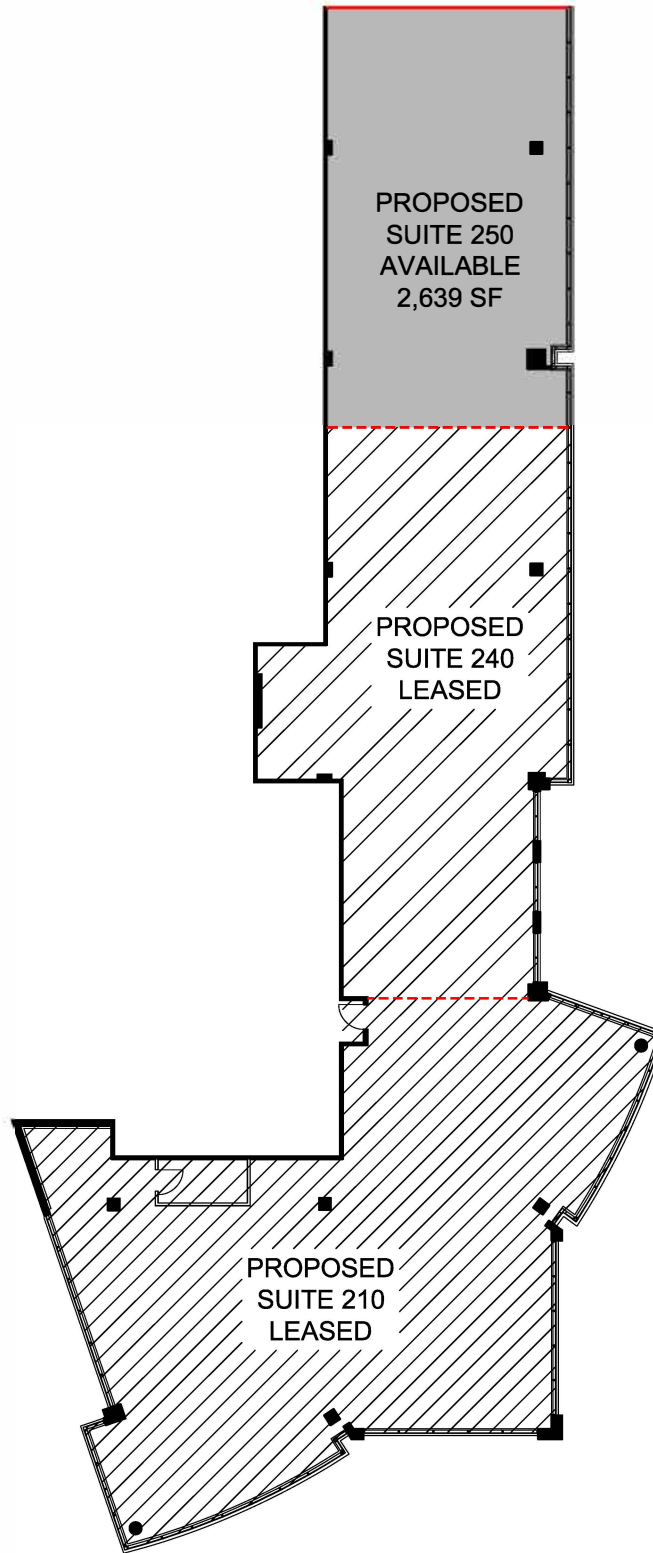

APPROXIMATE NORTH  
 © 2026 Space Database Inc. All Rights Reserved



PROJECT NAME  
**CAMBRIAN CENTRE**  
 1000 & 2000 VETERANS PL, NW  
 CALGARY, ALBERTA

DRAWING NAME  
 SUITE 210 - Area Study  
 11,400 SF  
 AS PER ANSI/BOMA Z65.1 1996

SCALE  
 AS NOTED

DATE  
 MARCH 31 2026

DRAWING NO.  
 M210-AS