



# FLOOR PLAN

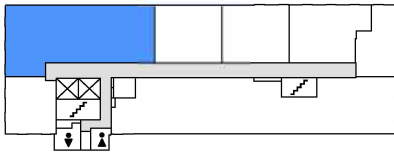

 DEMISING WALL

0 5 15 FT.

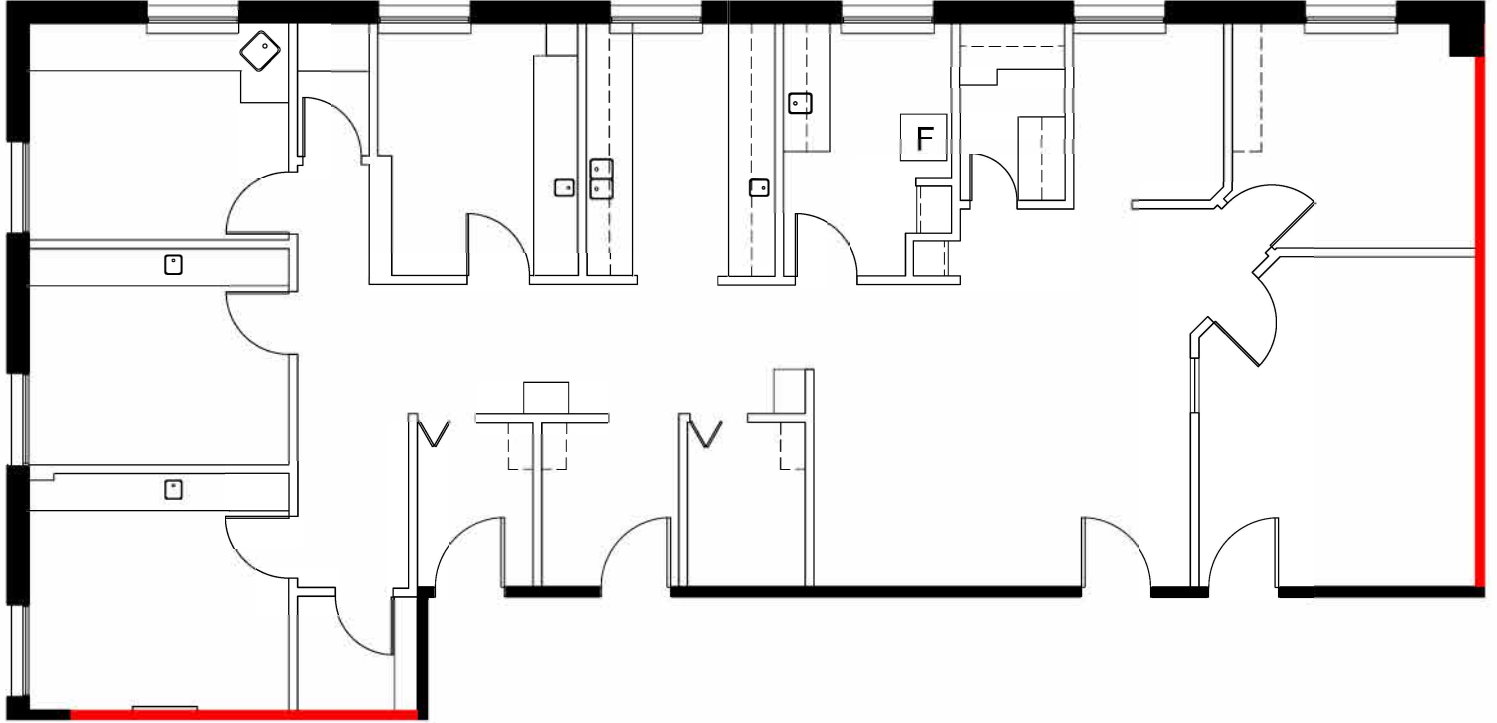

APPROXIMATE NORTH  
© 2025 Space Database Inc. All Rights Reserved



PROJECT NAME  
**DAVISVILLE MEDICAL  
DENTAL CENTRE**  
1849 YONGE STREET  
TORONTO, ONTARIO

DRAWING NAME  
SUITE 302  
2,044 SF  
AS PER ANSI/BOMA Z65.1 1996

SCALE  
AS NOTED

DATE  
SEPTEMBER 04 2025

DRAWING NO.  
M302