


# FLOOR PLAN

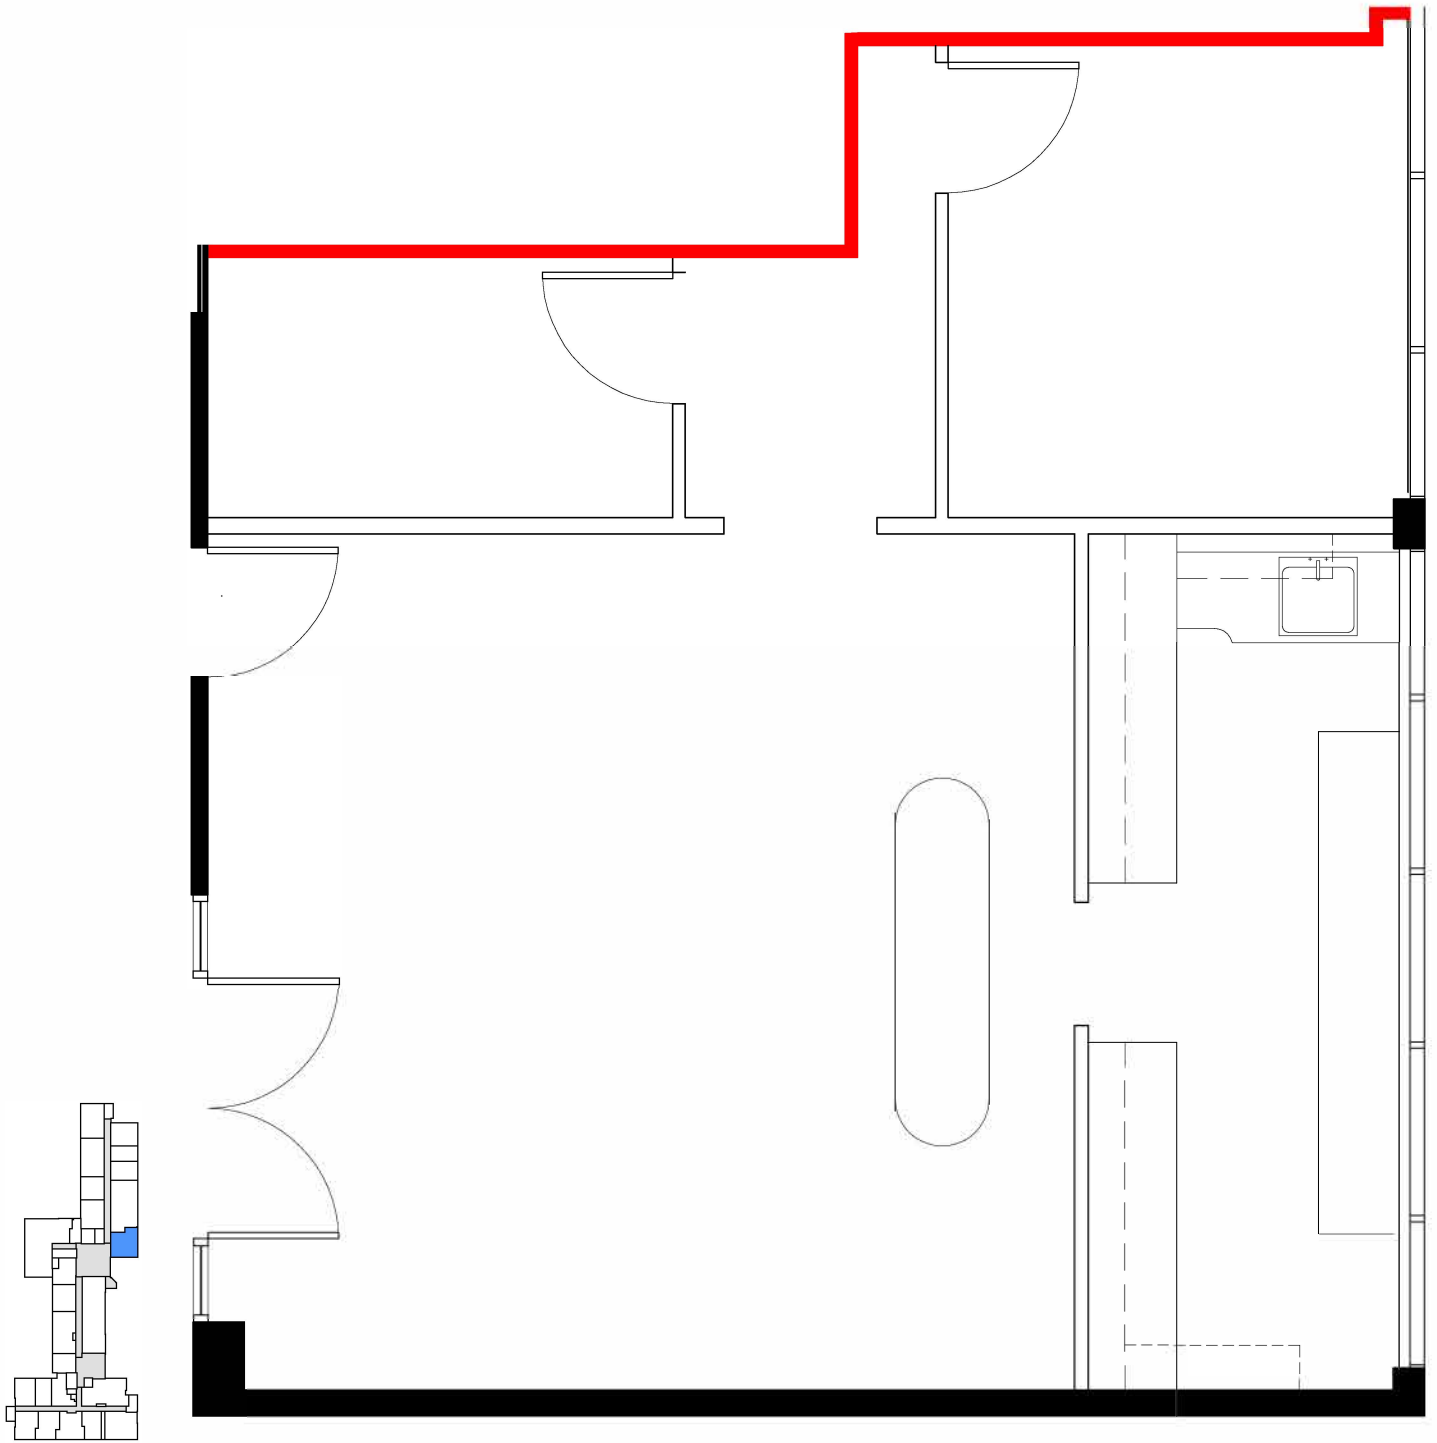

DEMISING WALL



APPROXIMATE NORTH

© 2024 Space Database Inc. All Rights Reserved



PROJECT NAME  
**NORTH YORK  
MEDICAL ARTS**  
1333 SHEPPARD AVE E  
TORONTO, ONTARIO

DRAWING NAME  
SUITE 200  
949 SF  
AS PER ANSI/BOMA Z65.1 1996

SCALE  
AS NOTED

DATE  
FEBRUARY 14 2024

DRAWING NO.  
M200