

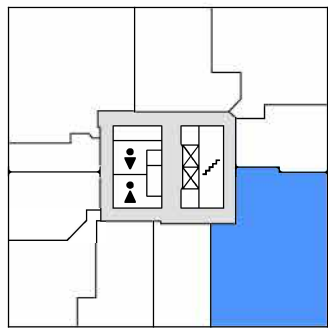
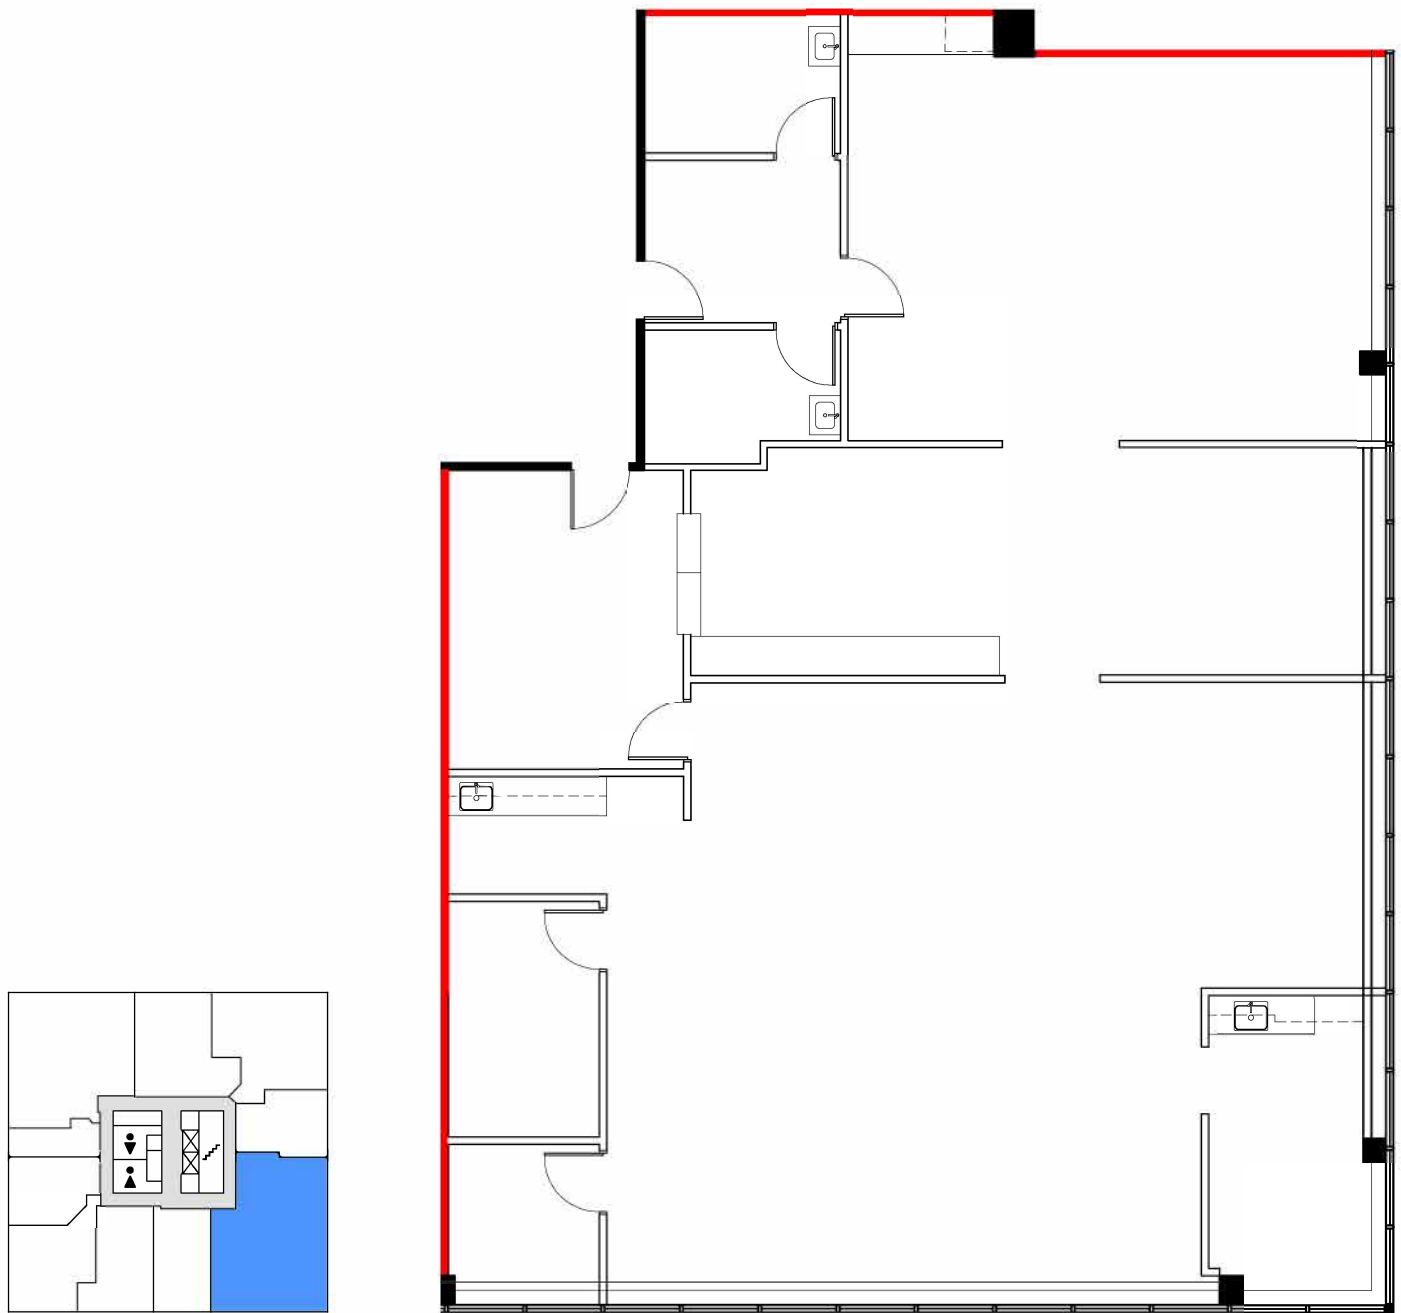


FLOOR PLAN

 

NOTE
 Drawings and area numbers were provided by Measure Masters.
 Please report any drawing discrepancies or errors to a Space Database Client Service representative directly:
 Toronto 416-516-8920
 Toll Free 1-877-519-8920
 Fax 416-516-0316
 Email support@spacedatabase.com

— DEMISING WALL

 

APPROXIMATE NORTH
 © 2023 Space Database Inc. All Rights Reserved



PROJECT NAME
ROCKYVIEW PROFESSIONAL CENTRE
 1011 GLENMORE TRAIL SW
 CALGARY ALBERTA

DRAWING NAME
SUITE 414
3,639 S.F.
 AS PER ANSI / BOMA Z65.1 1996

SCALE
 AS NOTED

DATE
 JUNE 22 2022

DRAWING NO.
 M414