

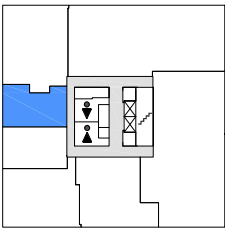
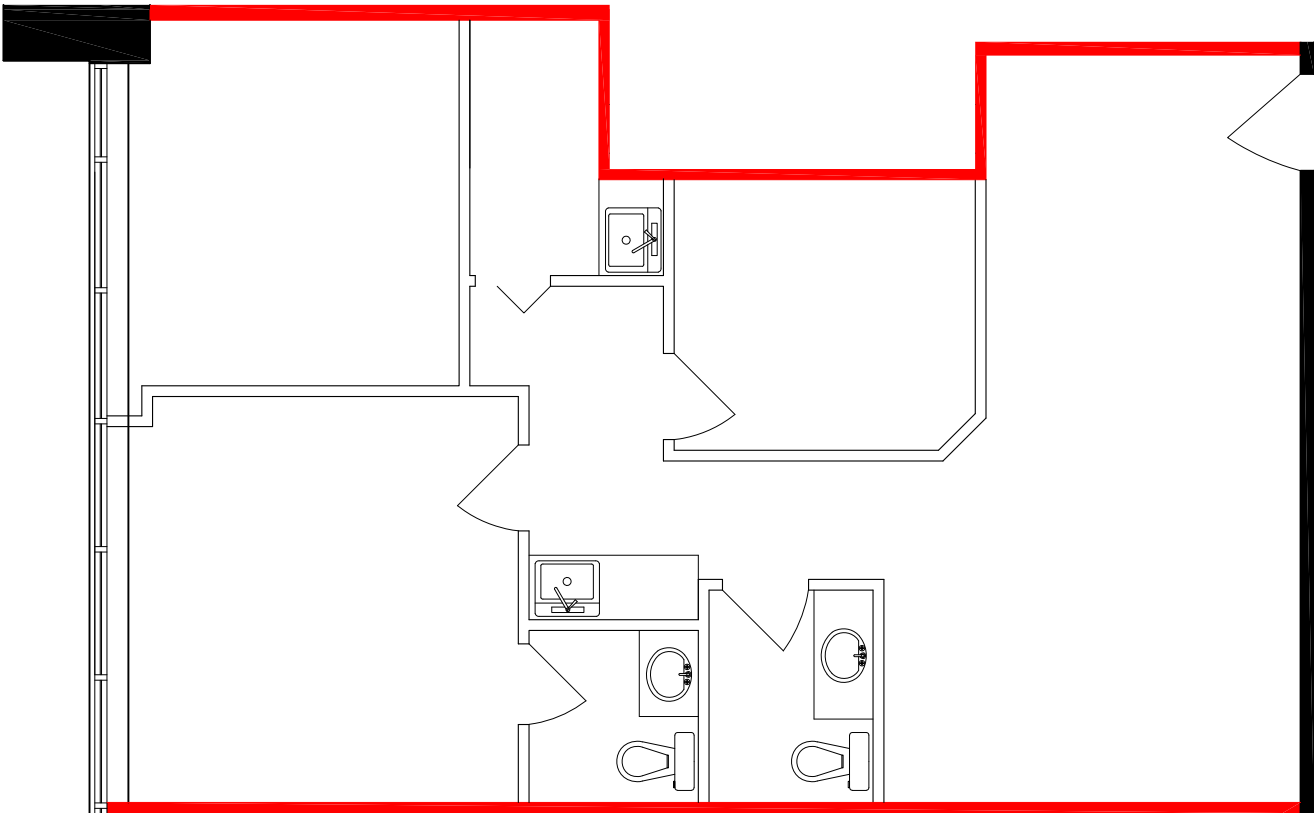


FLOOR PLAN

 

NOTE
Drawings and area numbers were provided by Measure Masters.
Please report any drawing discrepancies or errors to a Space Database Client Service representative directly:
Toronto 416-516-8920
Toll Free 1-877-519-8920
Fax 416-516-0316
Email support@spacedatabase.com

DEMISING WALL

 

APPROXIMATE NORTH
© 2026 Space Database Inc. All Rights Reserved

	PROJECT NAME ROCKYVIEW PROFESSIONAL CENTRE 1011 GLENMORE TRAIL SW CALGARY ALBERTA			DRAWING NAME SUITE 218 1,047 SF AS PER ANSI/BOMA Z65.1 1996
	SCALE AS NOTED	DATE JUNE	25 2026	
				DRAWING NO. M220