



FLOOR PLAN

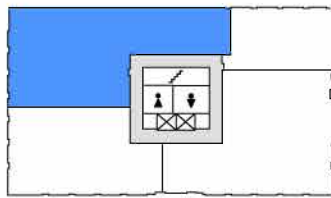

DEMISING WALL

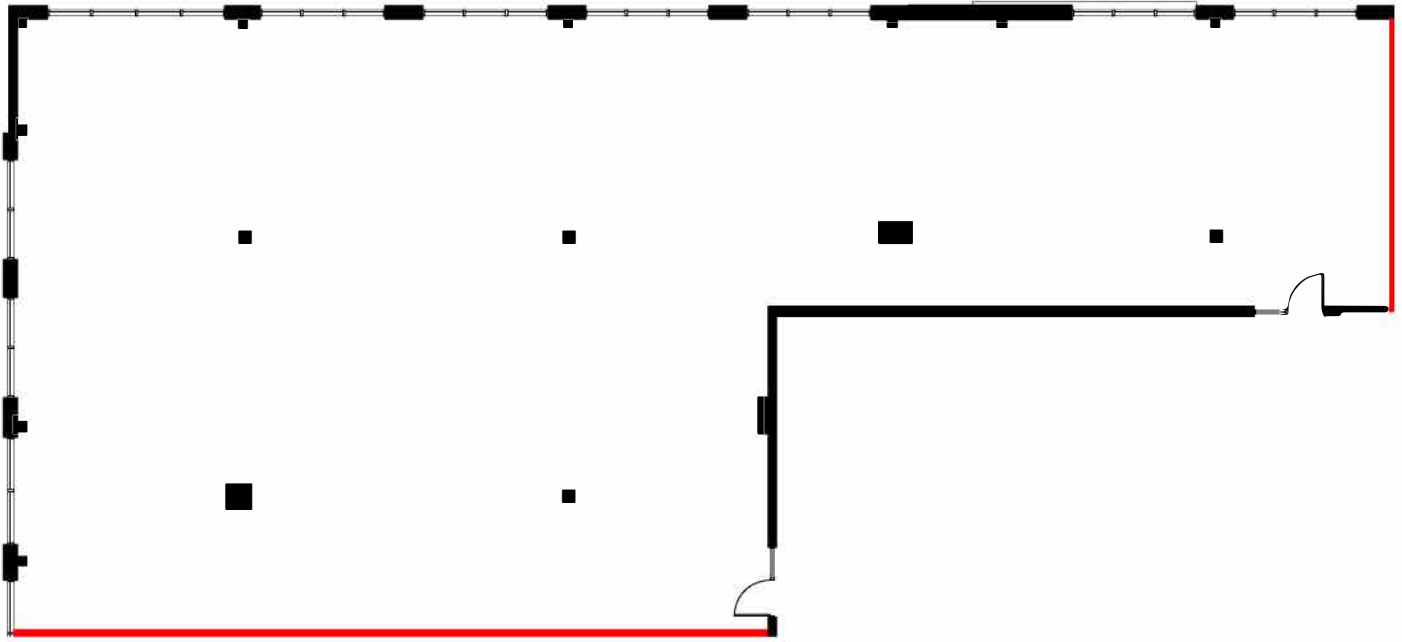

APPROXIMATE NORTH
© 2022 Space Database Inc. All Rights Reserved



PROJECT NAME
**STURGEON
MEDICAL CENTRE**
625 ST. ALBERT TRAIL
ST. ALBERT, AB

DRAWING NAME
SUITE 210
5,493 S.F.
AS PER ANSI/BOMA Z65.1 1996

SCALE
AS NOTED

DATE		
NOVEMBER	22	2022

DRAWING NO.
M210